


DO NOT SCALE - IF IN DOUBT ASK

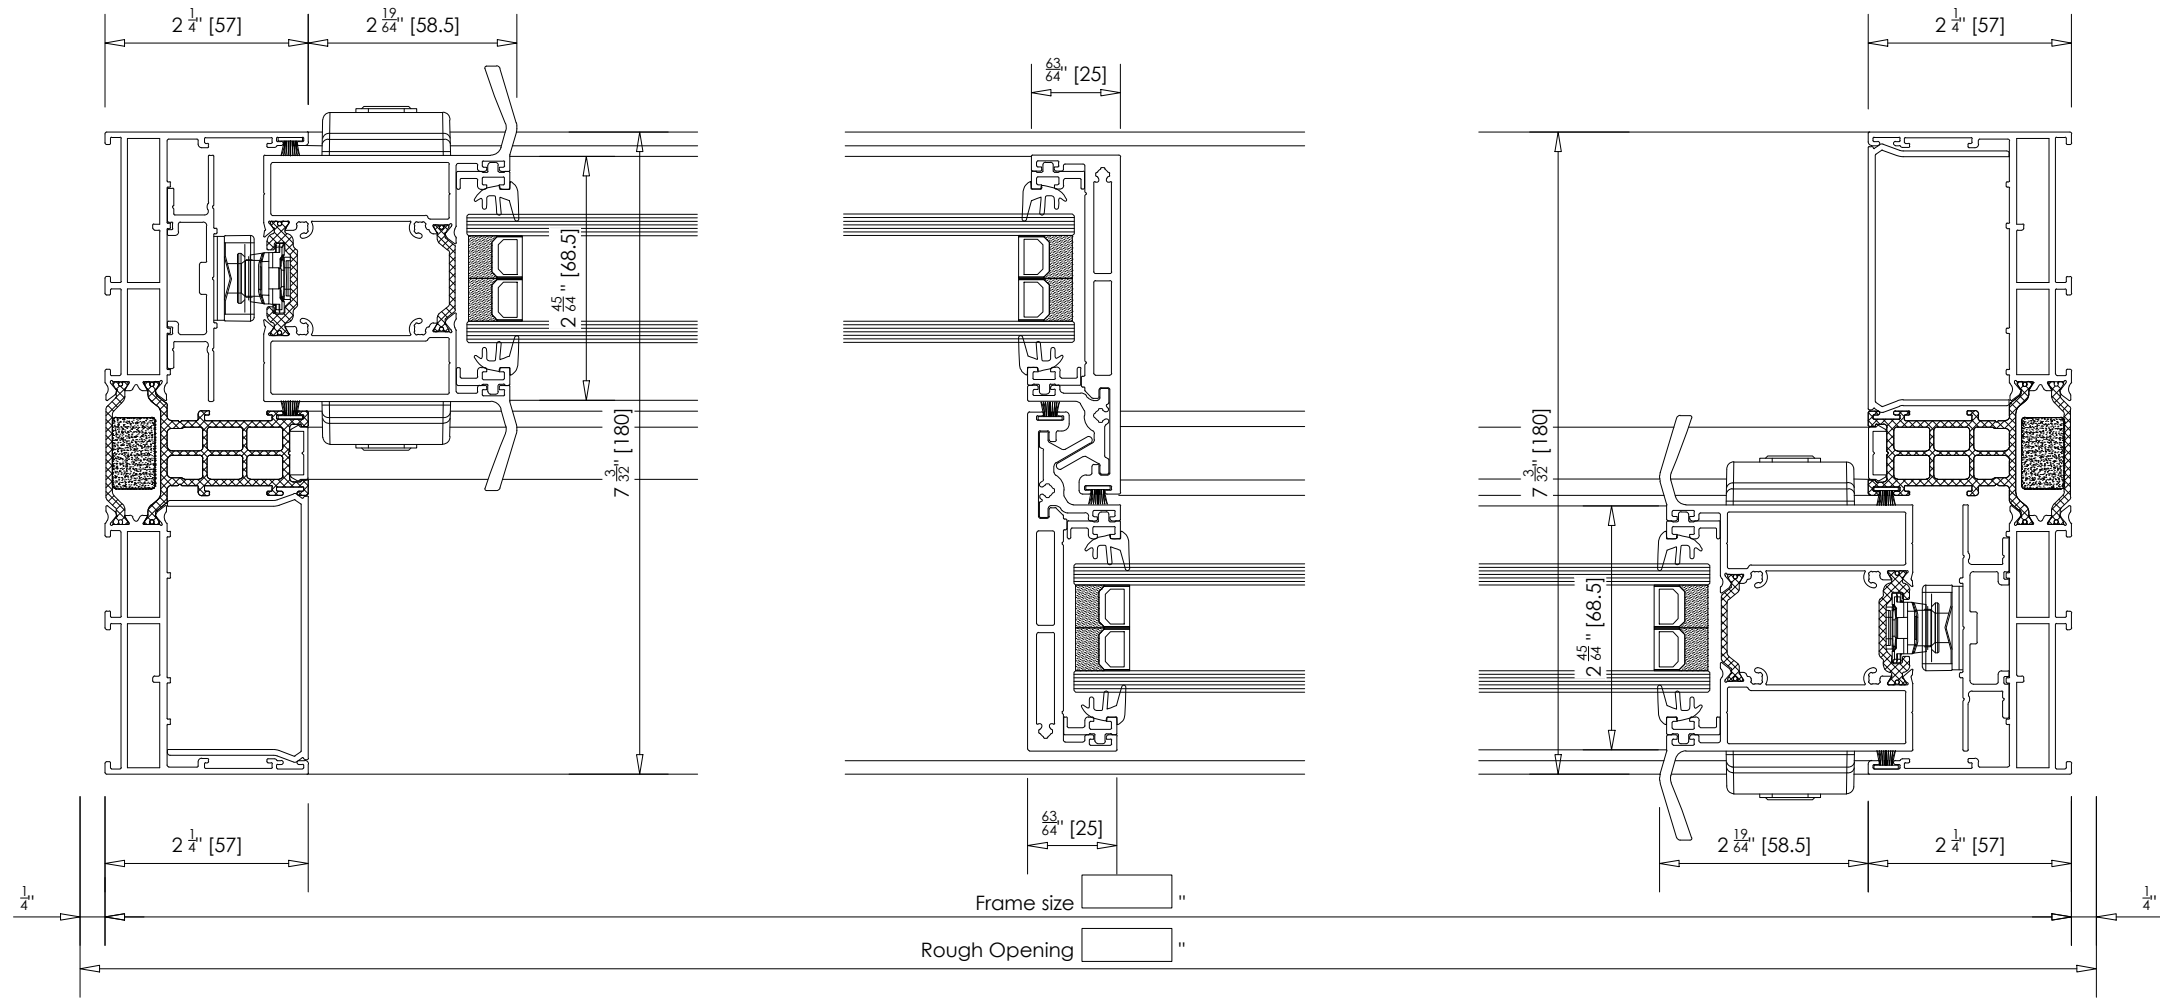

Project 2 Track Sliding Door

Title Jamb Section Drawing

Date	Name	Drawing No.	Scale:	Rev:
NOV 2020	LML	203	1:2 @ A3	00
Checked				

SKYGLAZE