


DO NOT SCALE - IF IN DOUBT ASK

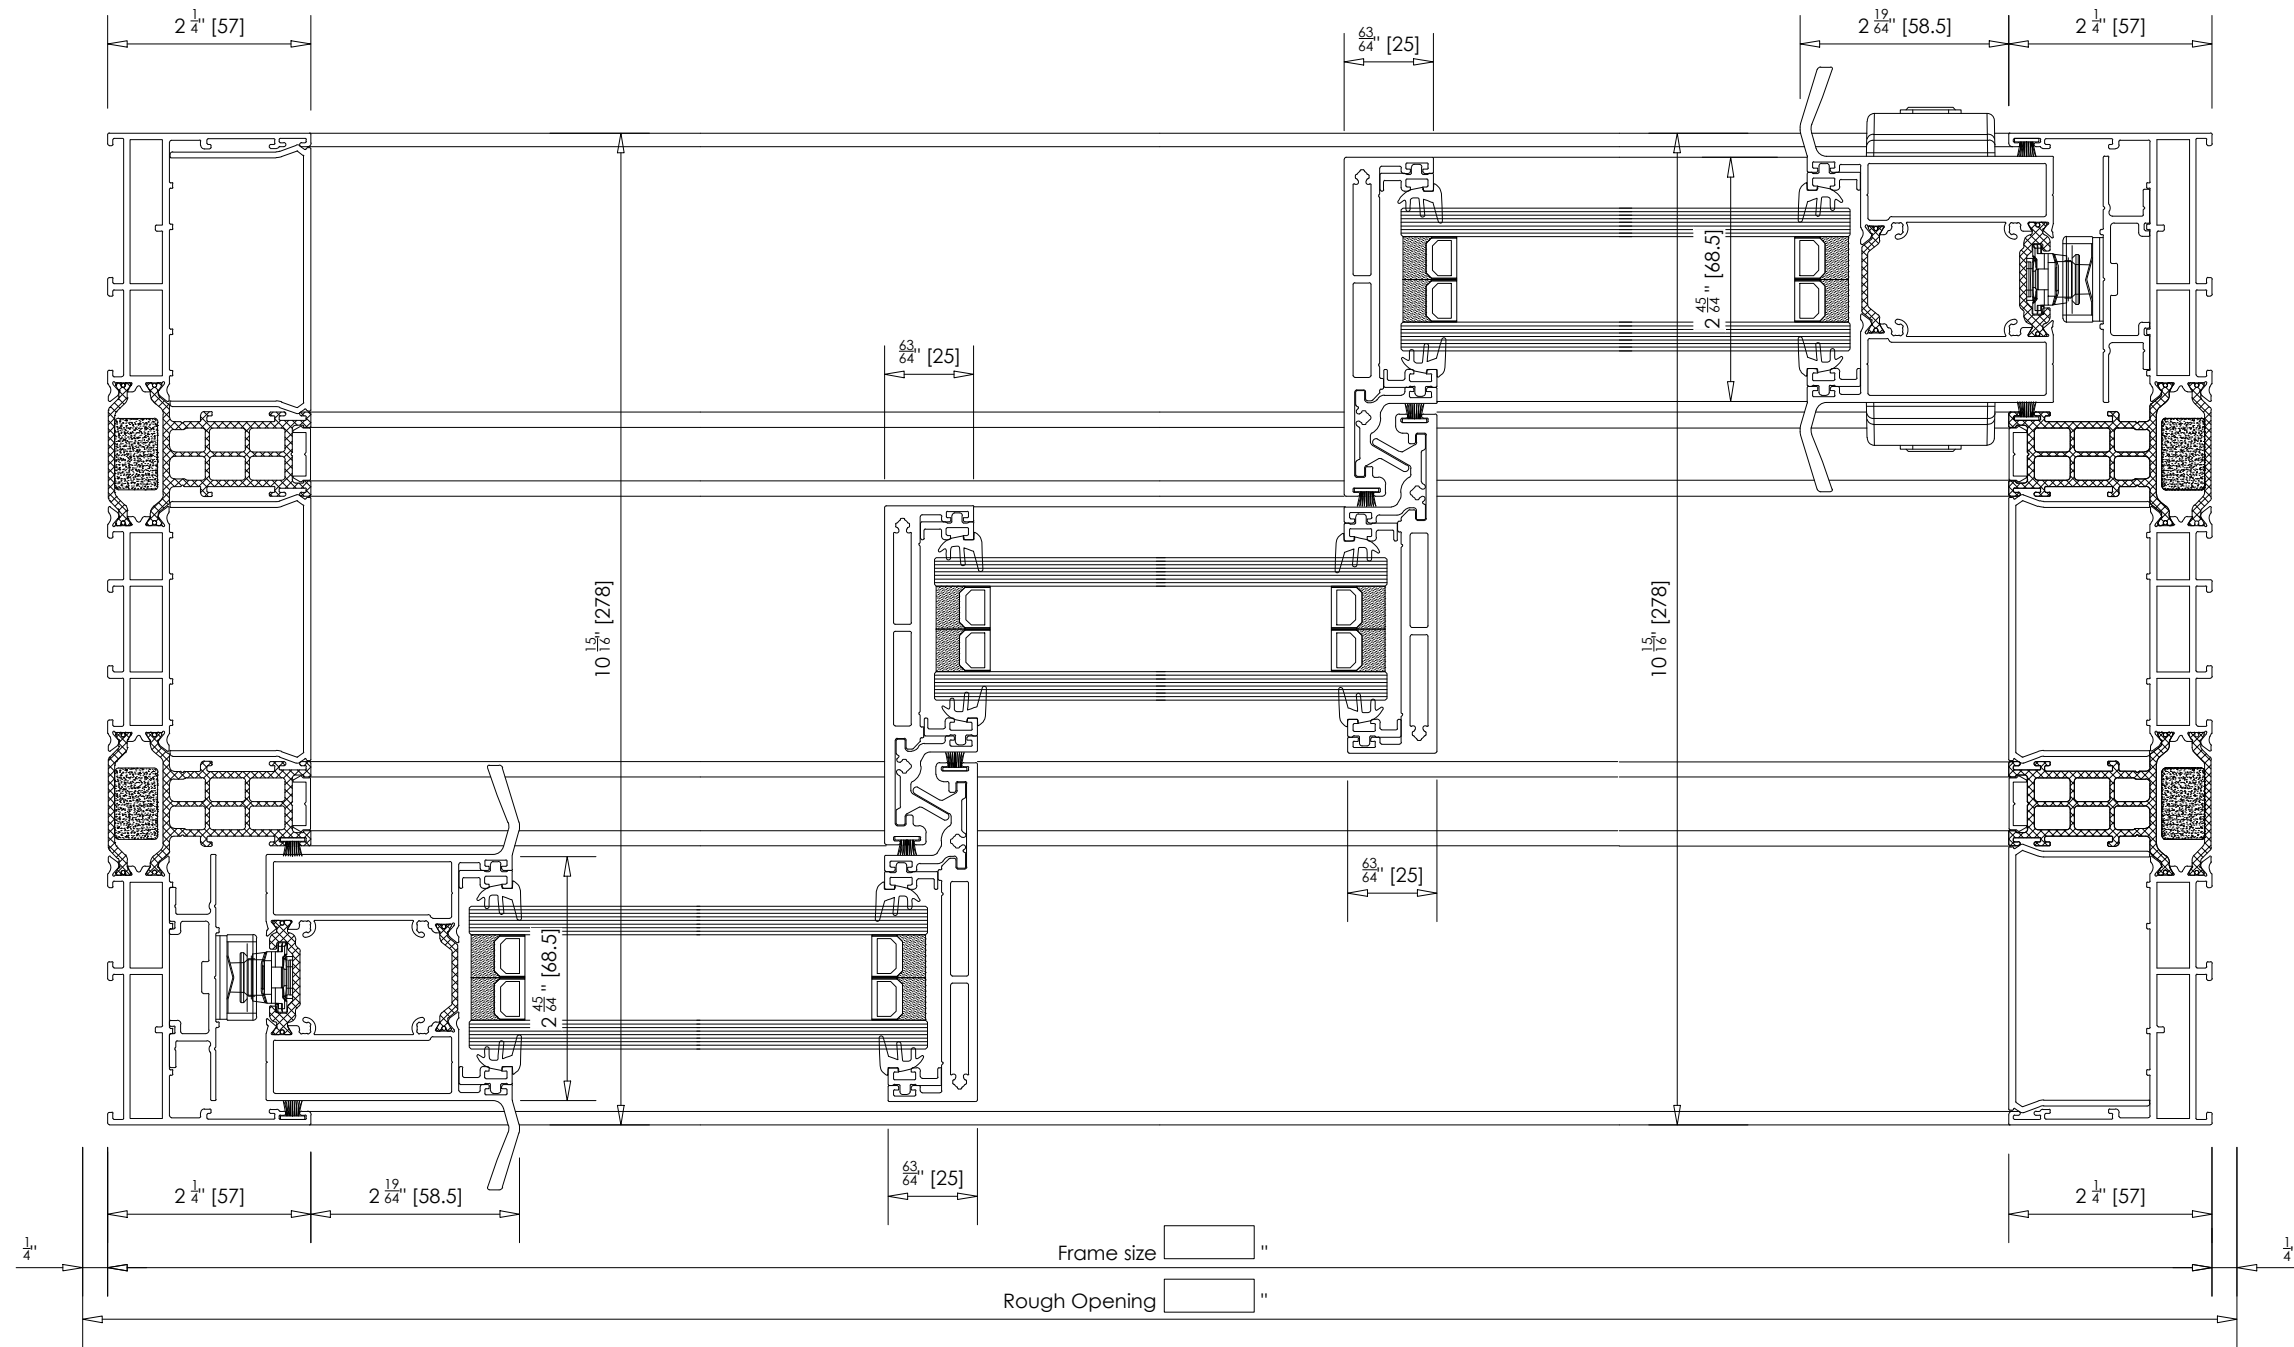

Project 3 Track Sliding Door

Title Jamb Section Drawing

| Date | Name | Drawing No. | Scale: | Rev: |
|----------|------|-------------|----------|------|
| NOV 2020 | LML | 206 | 1:2 @ A3 | 00 |
| Checked | | | | |

SKYGLAZE