


VIEWED FROM OUTSIDE

ELEVATION

**NOTE: GLAZING SHOWN INDICATIVELY,  
SPECIFICATION TO SUIT PROJECT.  
DO NOT SCALE FROM THESE DRAWINGS.**

Project		Luxview SLIDE Standard Typologies				SKYGLAZE		Skyglaze Ltd Unit 2, Abbott Close Byfleet Surrey KT14 7JN  Tel: 01932 354 821 Fax: 01932 343 421 E: info@skyglaze.co.uk W: skyglaze.co.uk
Title		Hidden Track - 2 Panel S/S (2 Track) Elevation						
	Date	Name	Drawing No:		Scale:	Rev:		
Drawn Checked	16/06/2025	D.W	SLIDE-HIDDEN_01.1		1:20 @ A3	00		

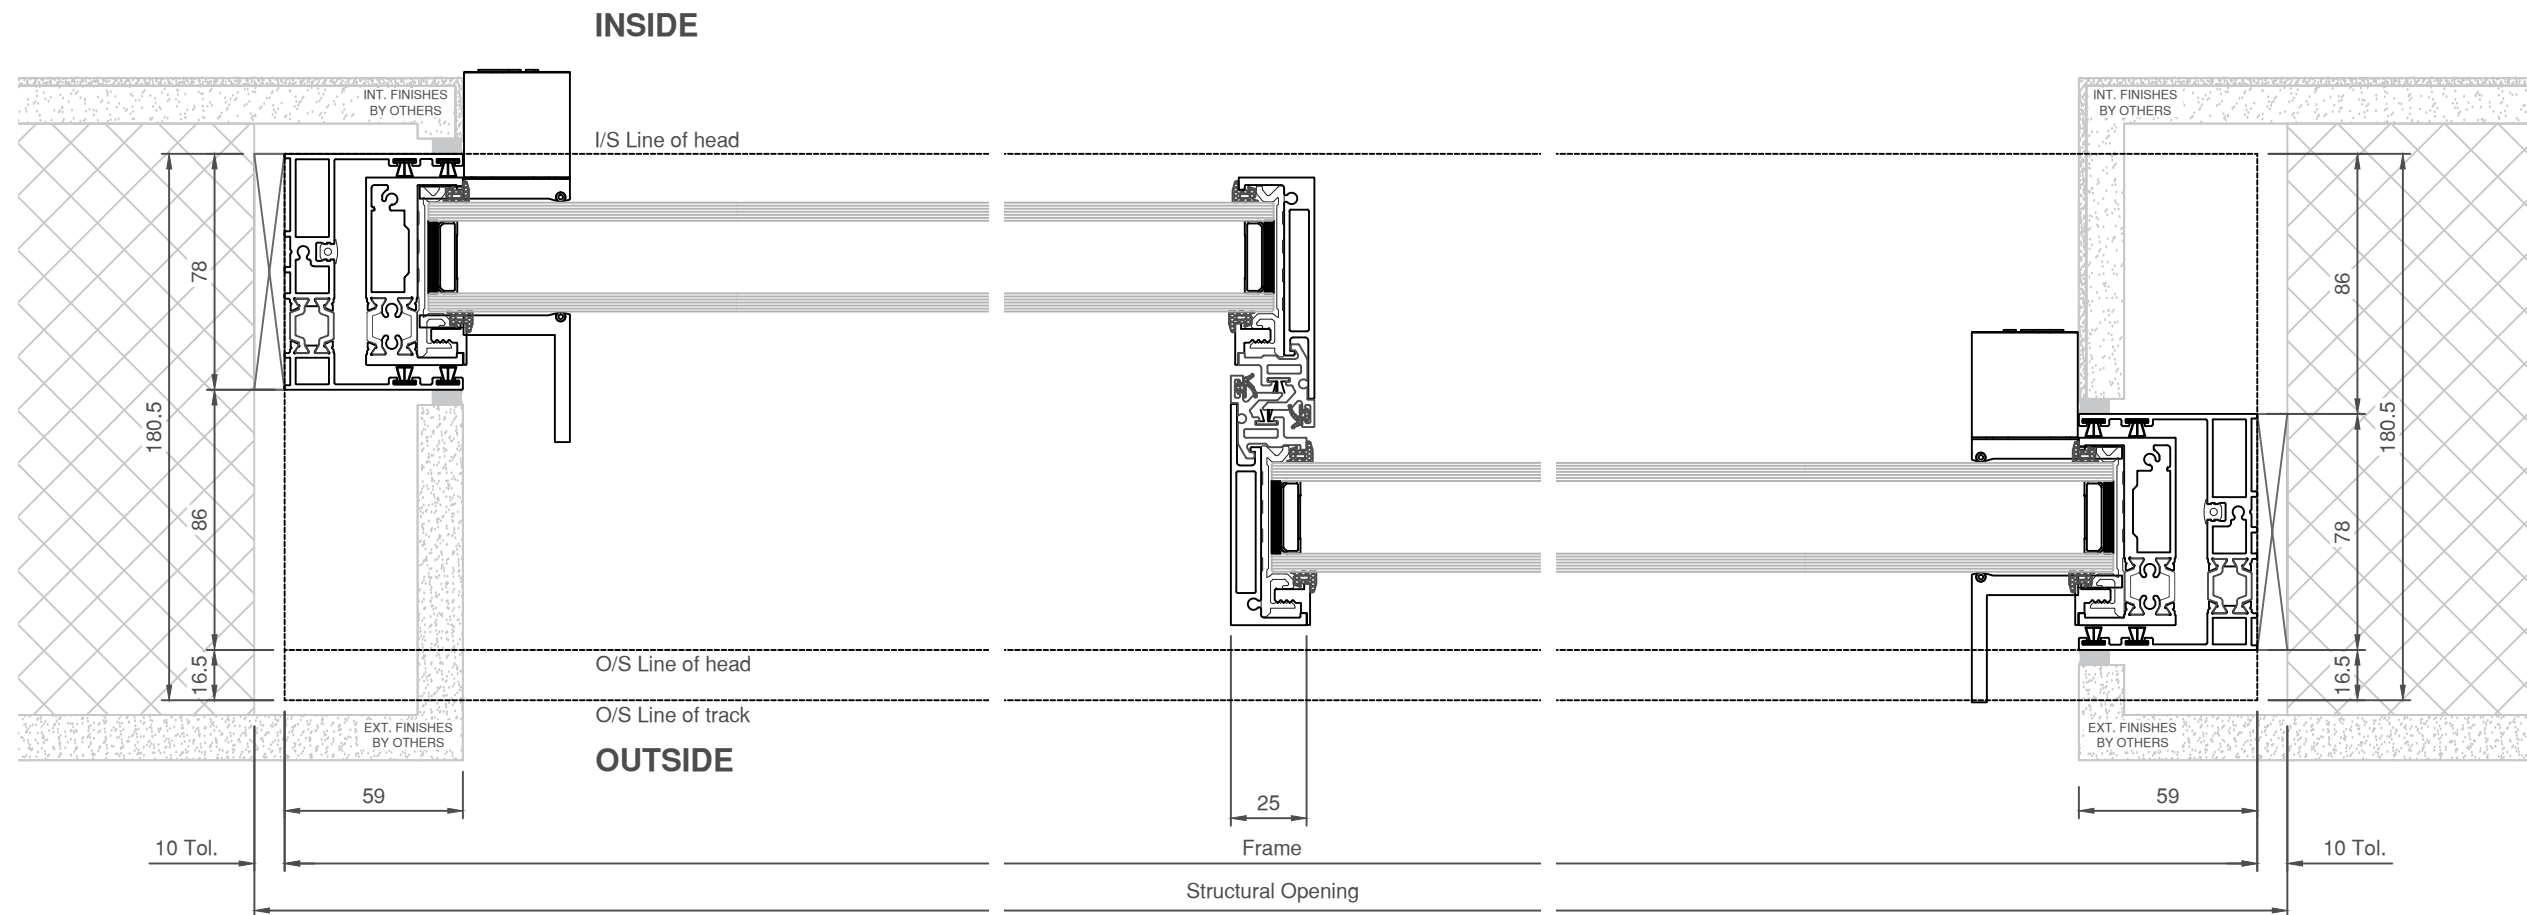


**SECTION A-A**

**NOTE: GLAZING SHOWN INDICATIVELY,  
SPECIFICATION TO SUIT PROJECT.  
DO NOT SCALE FROM THESE DRAWINGS.**

Project		Luxview SLIDE Standard Typologies			
Title		Hidden Track - 2 Panel S/S (2 Track) Horizontal Sections			
Drawn	Date	Name	Drawing No:	Scale:	Rev:
Checked	16/06/2025	D.W	SLIDE-HIDDEN_01.2	1:2.5 @ A3	00

**SKYGLAZE**

Skyglaze Ltd  
Unit 2, Abbott Close  
Byfleet  
Surrey  
KT14 7JN  
Tel: 01932 354 821  
Fax: 01932 343 421  
E: info@skyglaze.co.uk  
W: skyglaze.co.uk

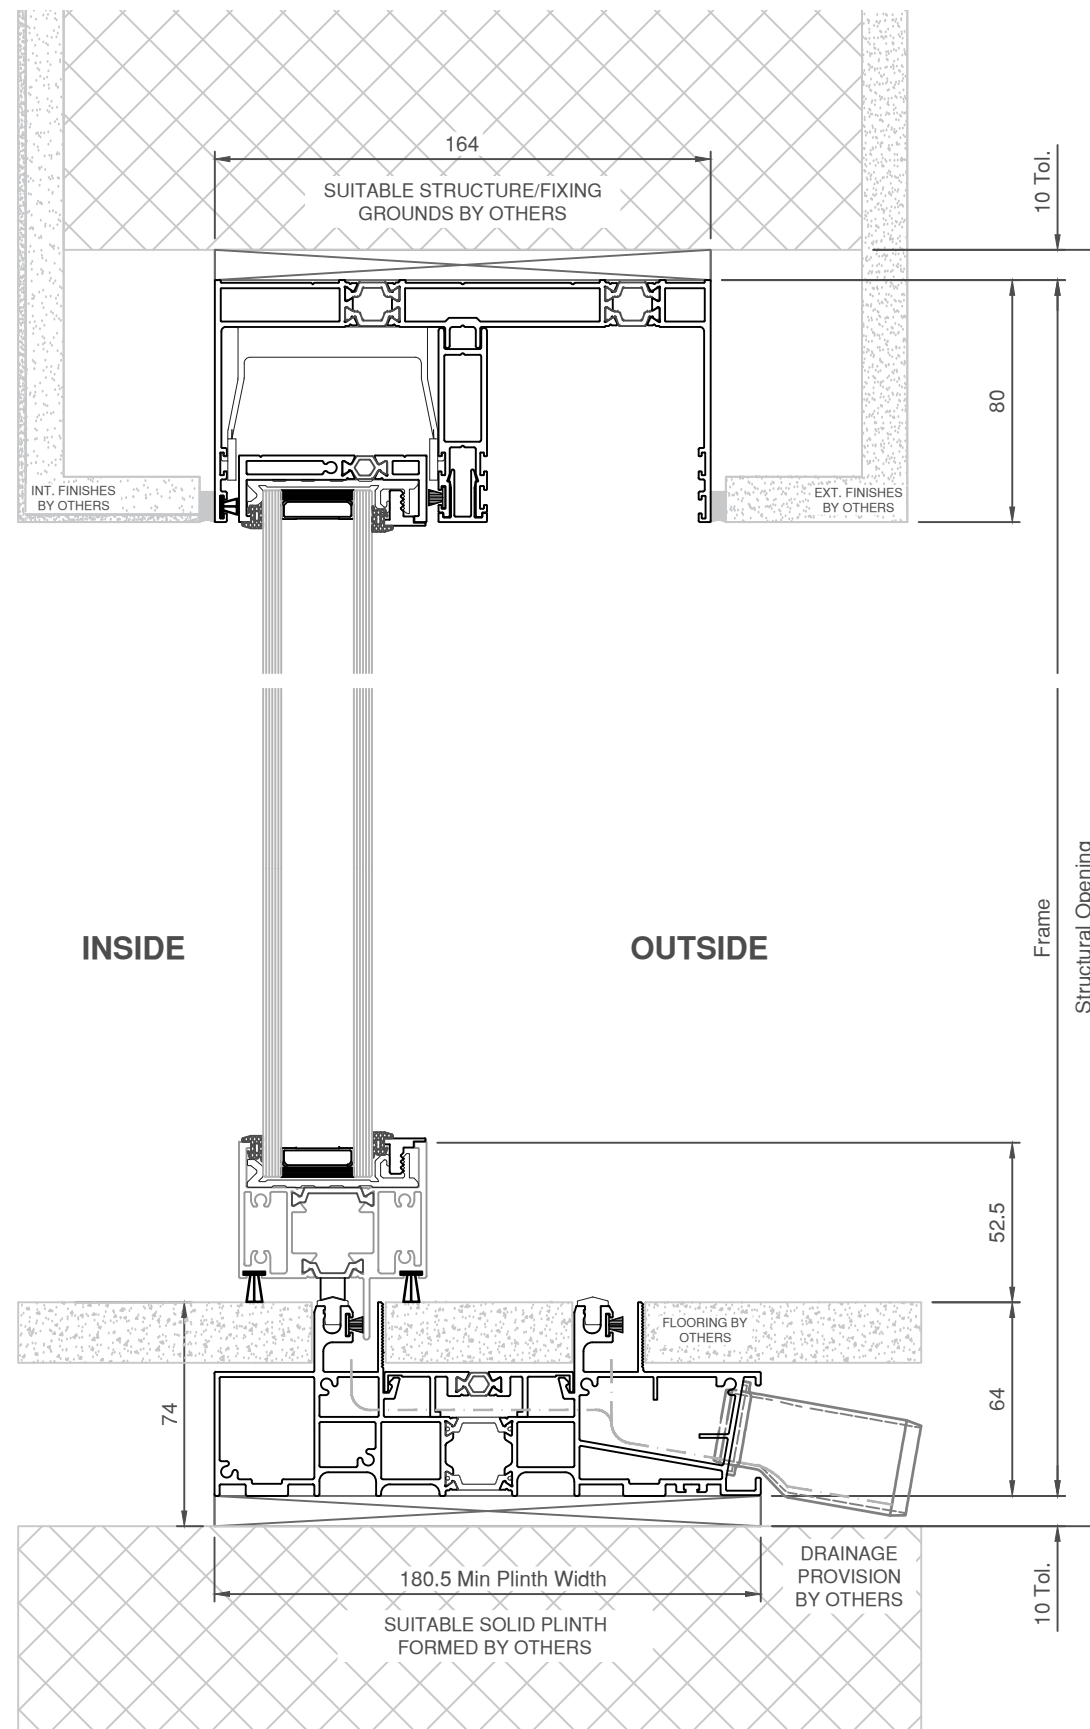

SECTION B-B

**NOTE: GLAZING SHOWN INDICATIVELY,  
SPECIFICATION TO SUIT PROJECT.  
DO NOT SCALE FROM THESE DRAWINGS.**

Project		Luxview SLIDE Standard Typologies			
Title		Hidden Track - 2 Panel S/S (2 Track) Vertical Sections			
Drawn	Date	Name	Drawing No:	Scale:	Rev:
Checked	16/06/2025	D.W	SLIDE-HIDDEN_01.3	1:2.5 @ A3	00

**SKYGLAZE**

Skyglaze Ltd  
Unit 2, Abbott Close  
Byfleet  
Surrey  
KT14 7JN  
Tel: 01932 354 821  
Fax: 01932 343 421  
E: info@skyglaze.co.uk  
W: skyglaze.co.uk