

**NOTE: GLAZING SHOWN INDICATIVELY,  
SPECIFICATION TO SUIT PROJECT.  
DO NOT SCALE FROM THESE DRAWINGS.**


Project		Luxview SLIDE Standard Typologies			
Title		Hidden Track - 2 Panel S/S/P Pocket Door (2 Track) Elevation			
Drawn	Date	Name	Drawing No:	Scale:	Rev:
	16/06/2025	D.W			
Checked			SLIDE-HIDDEN_05.1	1:20 @ A3	00

SKYGLAZE


Skyglaze Ltd  
Unit 2, Abbott Close  
Byfleet  
Surrey  
KT14 7JN

Tel: 01932 354 821  
Fax: 01932 343 421  
E: info@skyglaze.co.uk  
W: skyglaze.co.uk



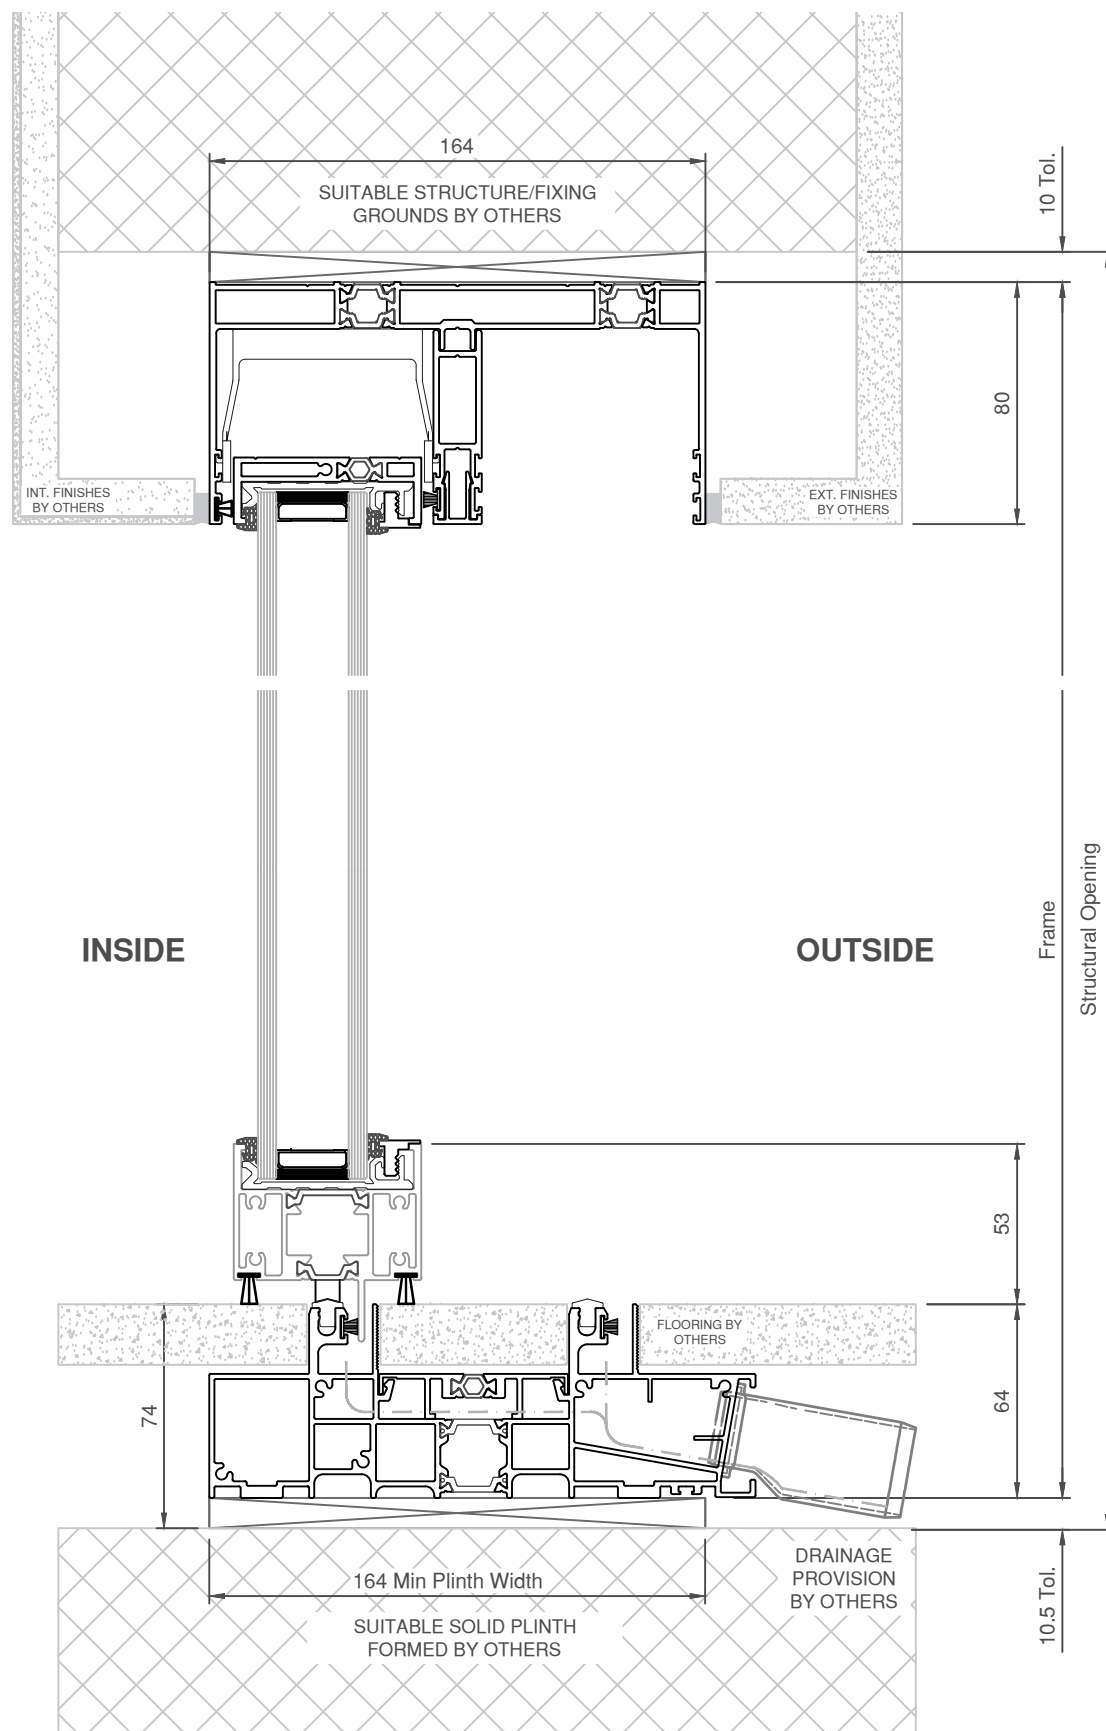

**SECTION B-B**

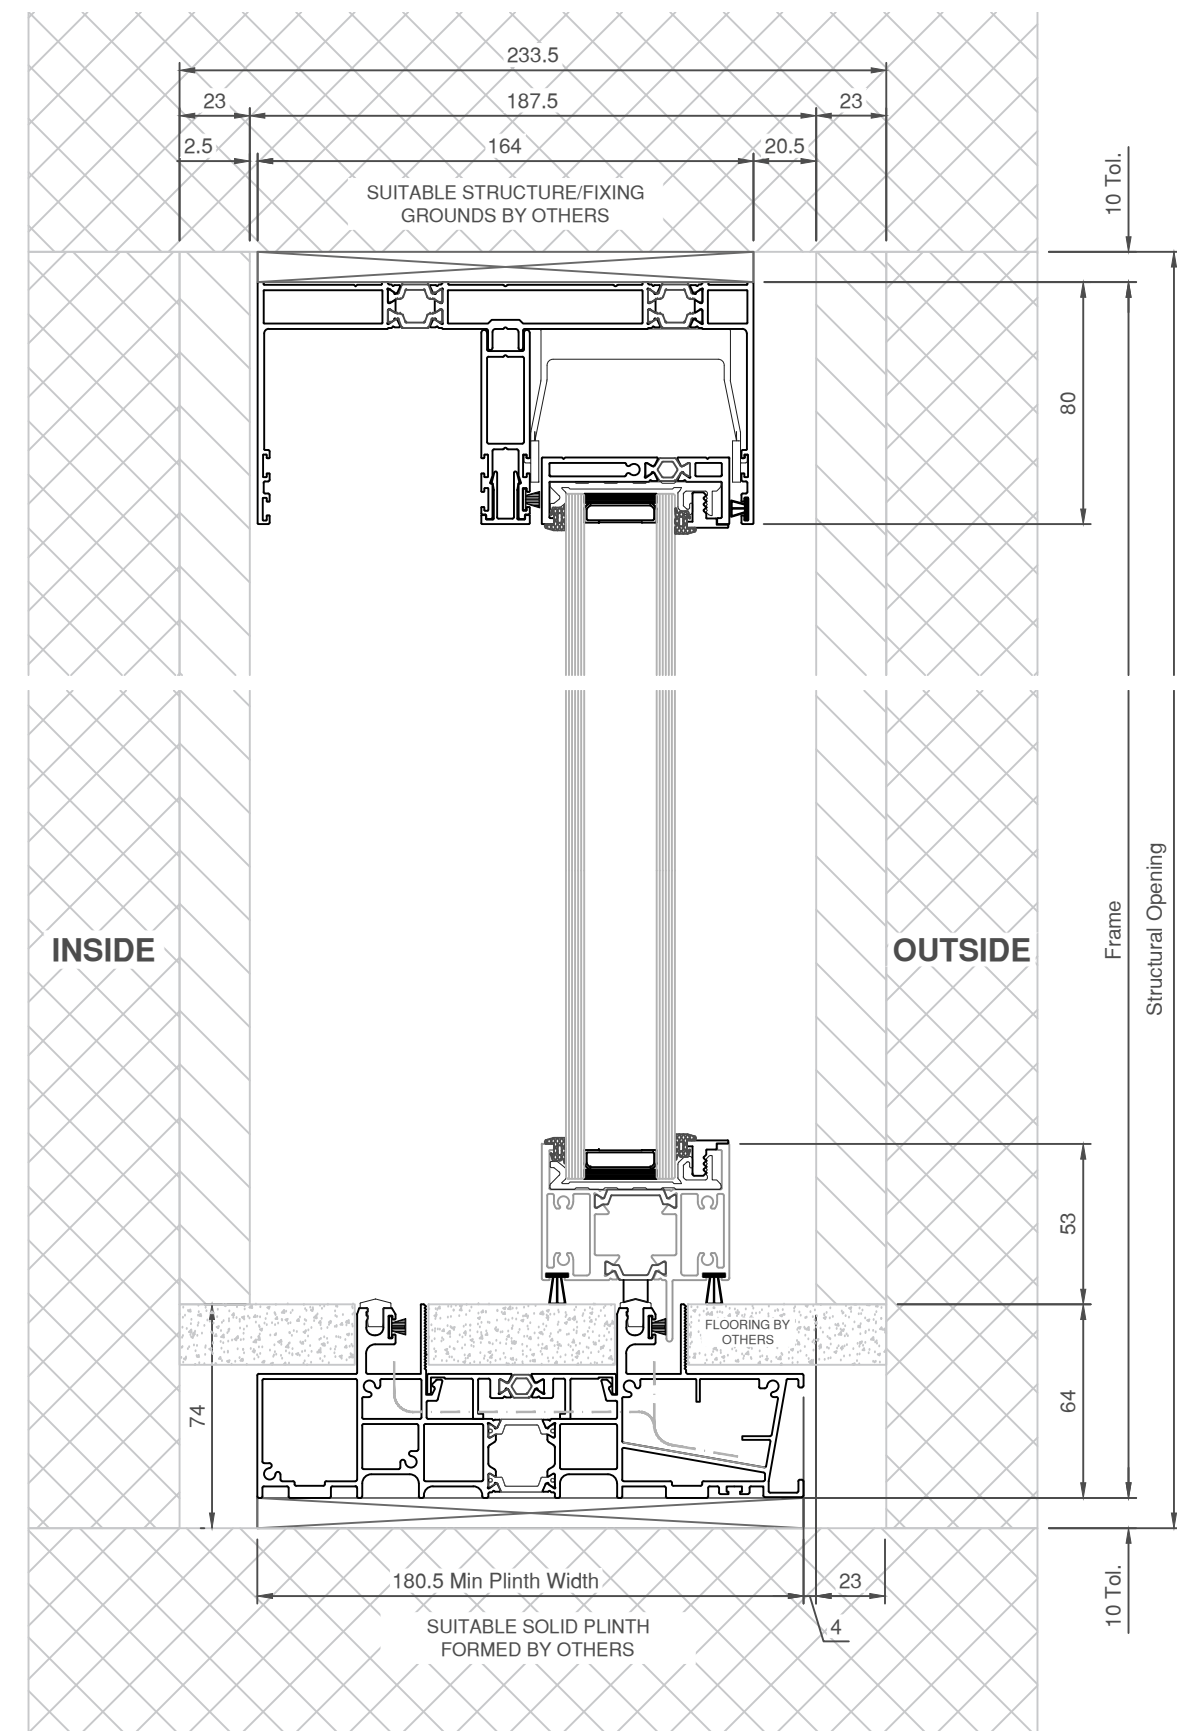

**SECTION C-C**

**NOTE: GLAZING SHOWN INDICATIVELY,  
SPECIFICATION TO SUIT PROJECT.  
DO NOT SCALE FROM THESE DRAWINGS.**

Project		Luxview SLIDE Standard Typologies			
Title		Hidden Track - 2 Panel S/S/P Pocket Door (2 Track) Vertical Sections			
Drawn	Date	Name	Drawing No:	Scale:	Rev:
Checked	16/06/2025	D.W	SLIDE-HIDDEN_05.3	1:2.5 @ A3	00

**SKYGLAZE**

Skyglaze Ltd  
Unit 2, Abbott Close  
Byfleet  
Surrey  
KT14 7JN  
Tel: 01932 354 821  
Fax: 01932 343 421  
E: info@skyglaze.co.uk  
W: skyglaze.co.uk