


ELEVATION

**NOTE: GLAZING SHOWN INDICATIVELY,  
SPECIFICATION TO SUIT PROJECT.  
DO NOT SCALE FROM THESE DRAWINGS.**


Project		Luxview SLIDE Standard Typologies				SKYGLAZE		<div>Skyglaze Ltd Unit 2, Abbott Close Byfleet Surrey KT14 7JN</div> <div>Tel: 01932 354 821 Fax: 01932 343 421 E: info@skyglaze.co.uk W: skyglaze.co.uk</div>
Title		Hidden Track - 3 Panel S/S/S (3 Track) Elevation						
Drawn	Date	Name	Drawing No:		Scale:	Rev:		
Checked	16/06/2025	D.W	SLIDE-HIDDEN_02.1		1:20 @ A3	00		

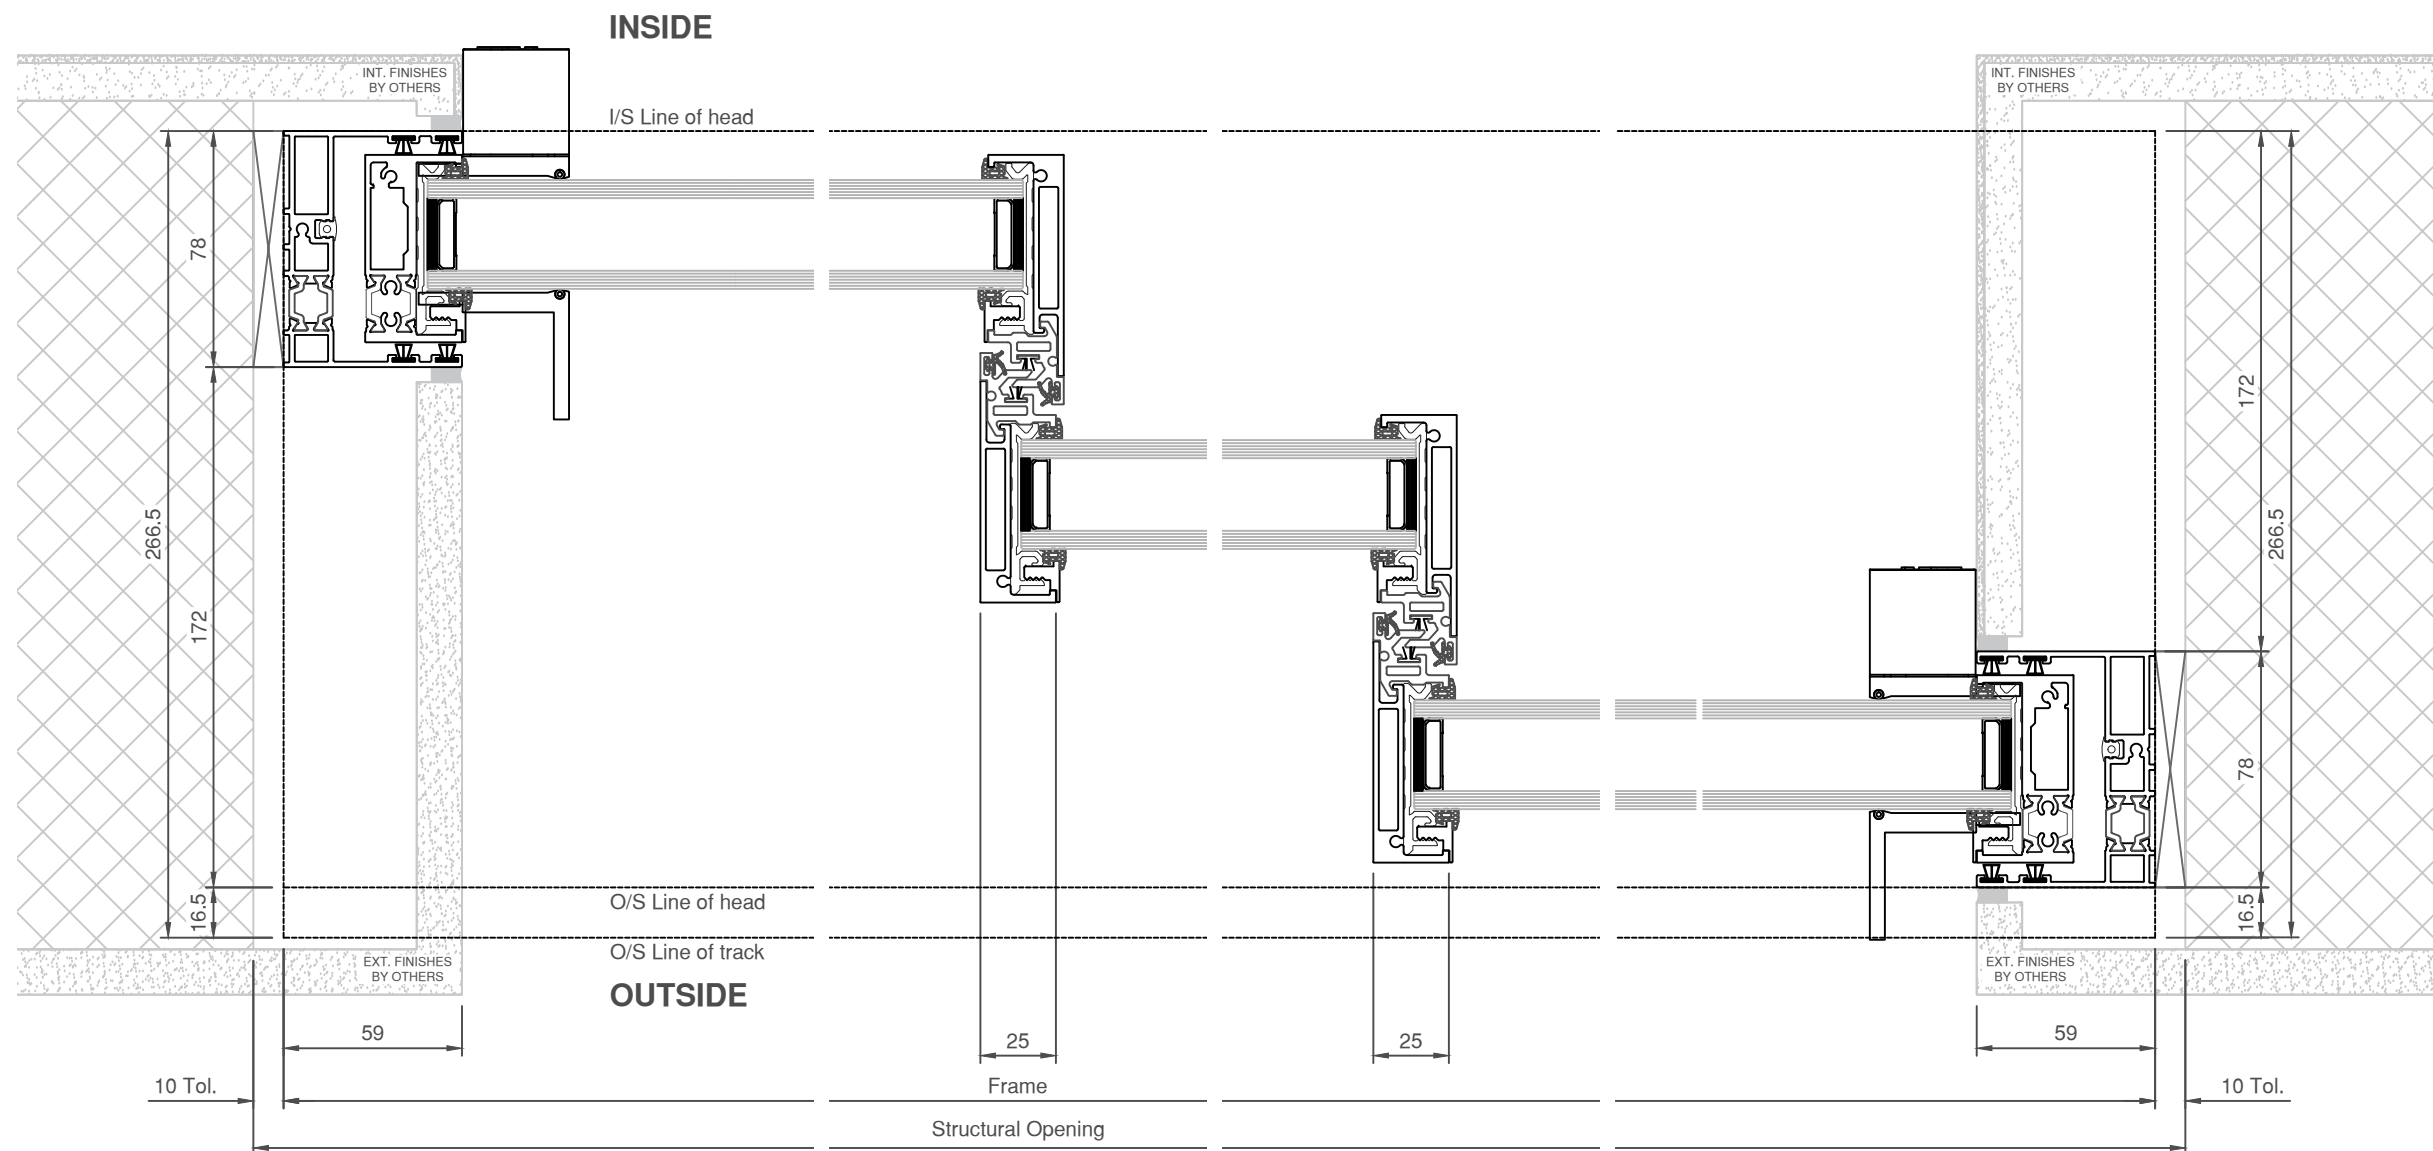

**SECTION A-A**

**NOTE: GLAZING SHOWN INDICATIVELY,  
SPECIFICATION TO SUIT PROJECT.  
DO NOT SCALE FROM THESE DRAWINGS.**

Project		Luxview SLIDE Standard Typologies				SKYGLAZE	Skyglaze Ltd Unit 2, Abbott Close Byfleet Surrey KT14 7JN  Tel: 01932 354 821 Fax: 01932 343 421 E: info@skyglaze.co.uk W: skyglaze.co.uk
Title		Hidden Track - 3 Panel S/S/S (3 Track) Horizontal Sections					
	Date	Name	Drawing No:	Scale:	Rev:		
Drawn	16/06/2025	D.W	SLIDE-HIDDEN_02.2	1:2.5 @ A3	00		
Checked							

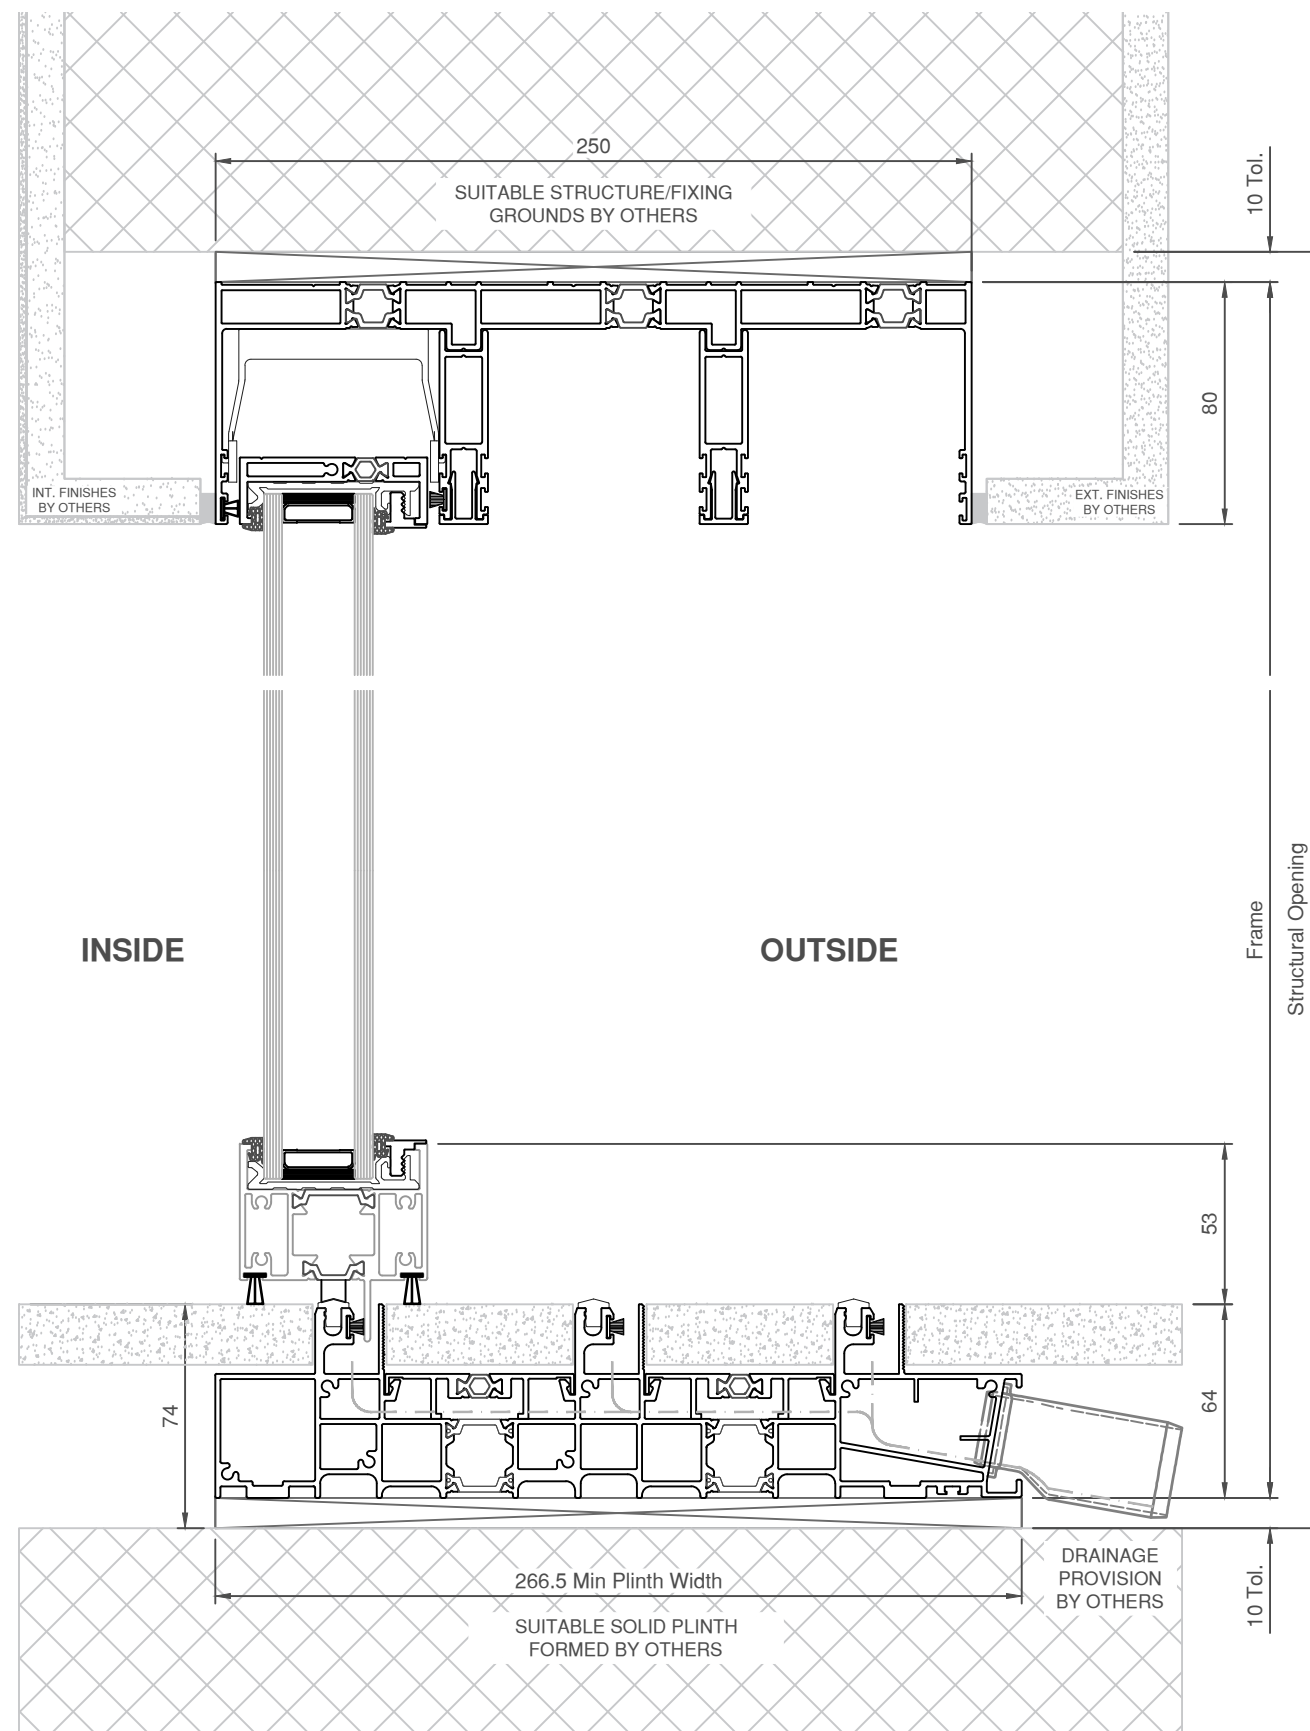

SECTION B-B

**NOTE: GLAZING SHOWN INDICATIVELY,  
SPECIFICATION TO SUIT PROJECT.  
DO NOT SCALE FROM THESE DRAWINGS.**

Project		Luxview SLIDE Standard Typologies			
Title		Hidden Track - 3 Panel S/S/S (3 Track) Vertical Sections			
Drawn	Date	Name	Drawing No:	Scale:	Rev:
	16/06/2025	D.W			
Checked			SLIDE-HIDDEN_02.3	1:2.5 @ A3	00

SKYGLAZE

Skyglaze Ltd  
Unit 2, Abbott Close  
Byfleet  
Surrey  
KT14 7JN

Tel: 01932 354 821  
Fax: 01932 343 421  
E: info@skyglaze.co.uk  
W: skyglaze.co.uk