


**NOTE: GLAZING SHOWN INDICATIVELY,
SPECIFICATION TO SUIT PROJECT.
DO NOT SCALE FROM THESE DRAWINGS.**


Project		Luxview SLIDE Standard Typologies				SKYGLAZE		Skyglaze Ltd Unit 2, Abbott Close Byfleet Surrey KT14 7JN Tel: 01932 354 821 Fax: 01932 343 421 E: info@skyglaze.co.uk W: skyglaze.co.uk
Title		Performance Track - 2 Panel S/S (2 Track) Elevation						
Drawn	Date	Name	Drawing No:	Scale:	Rev:			
Checked	16/06/2025	D.W	SLIDE-PERFORMANCE_01.1	1:20 @ A3	00			

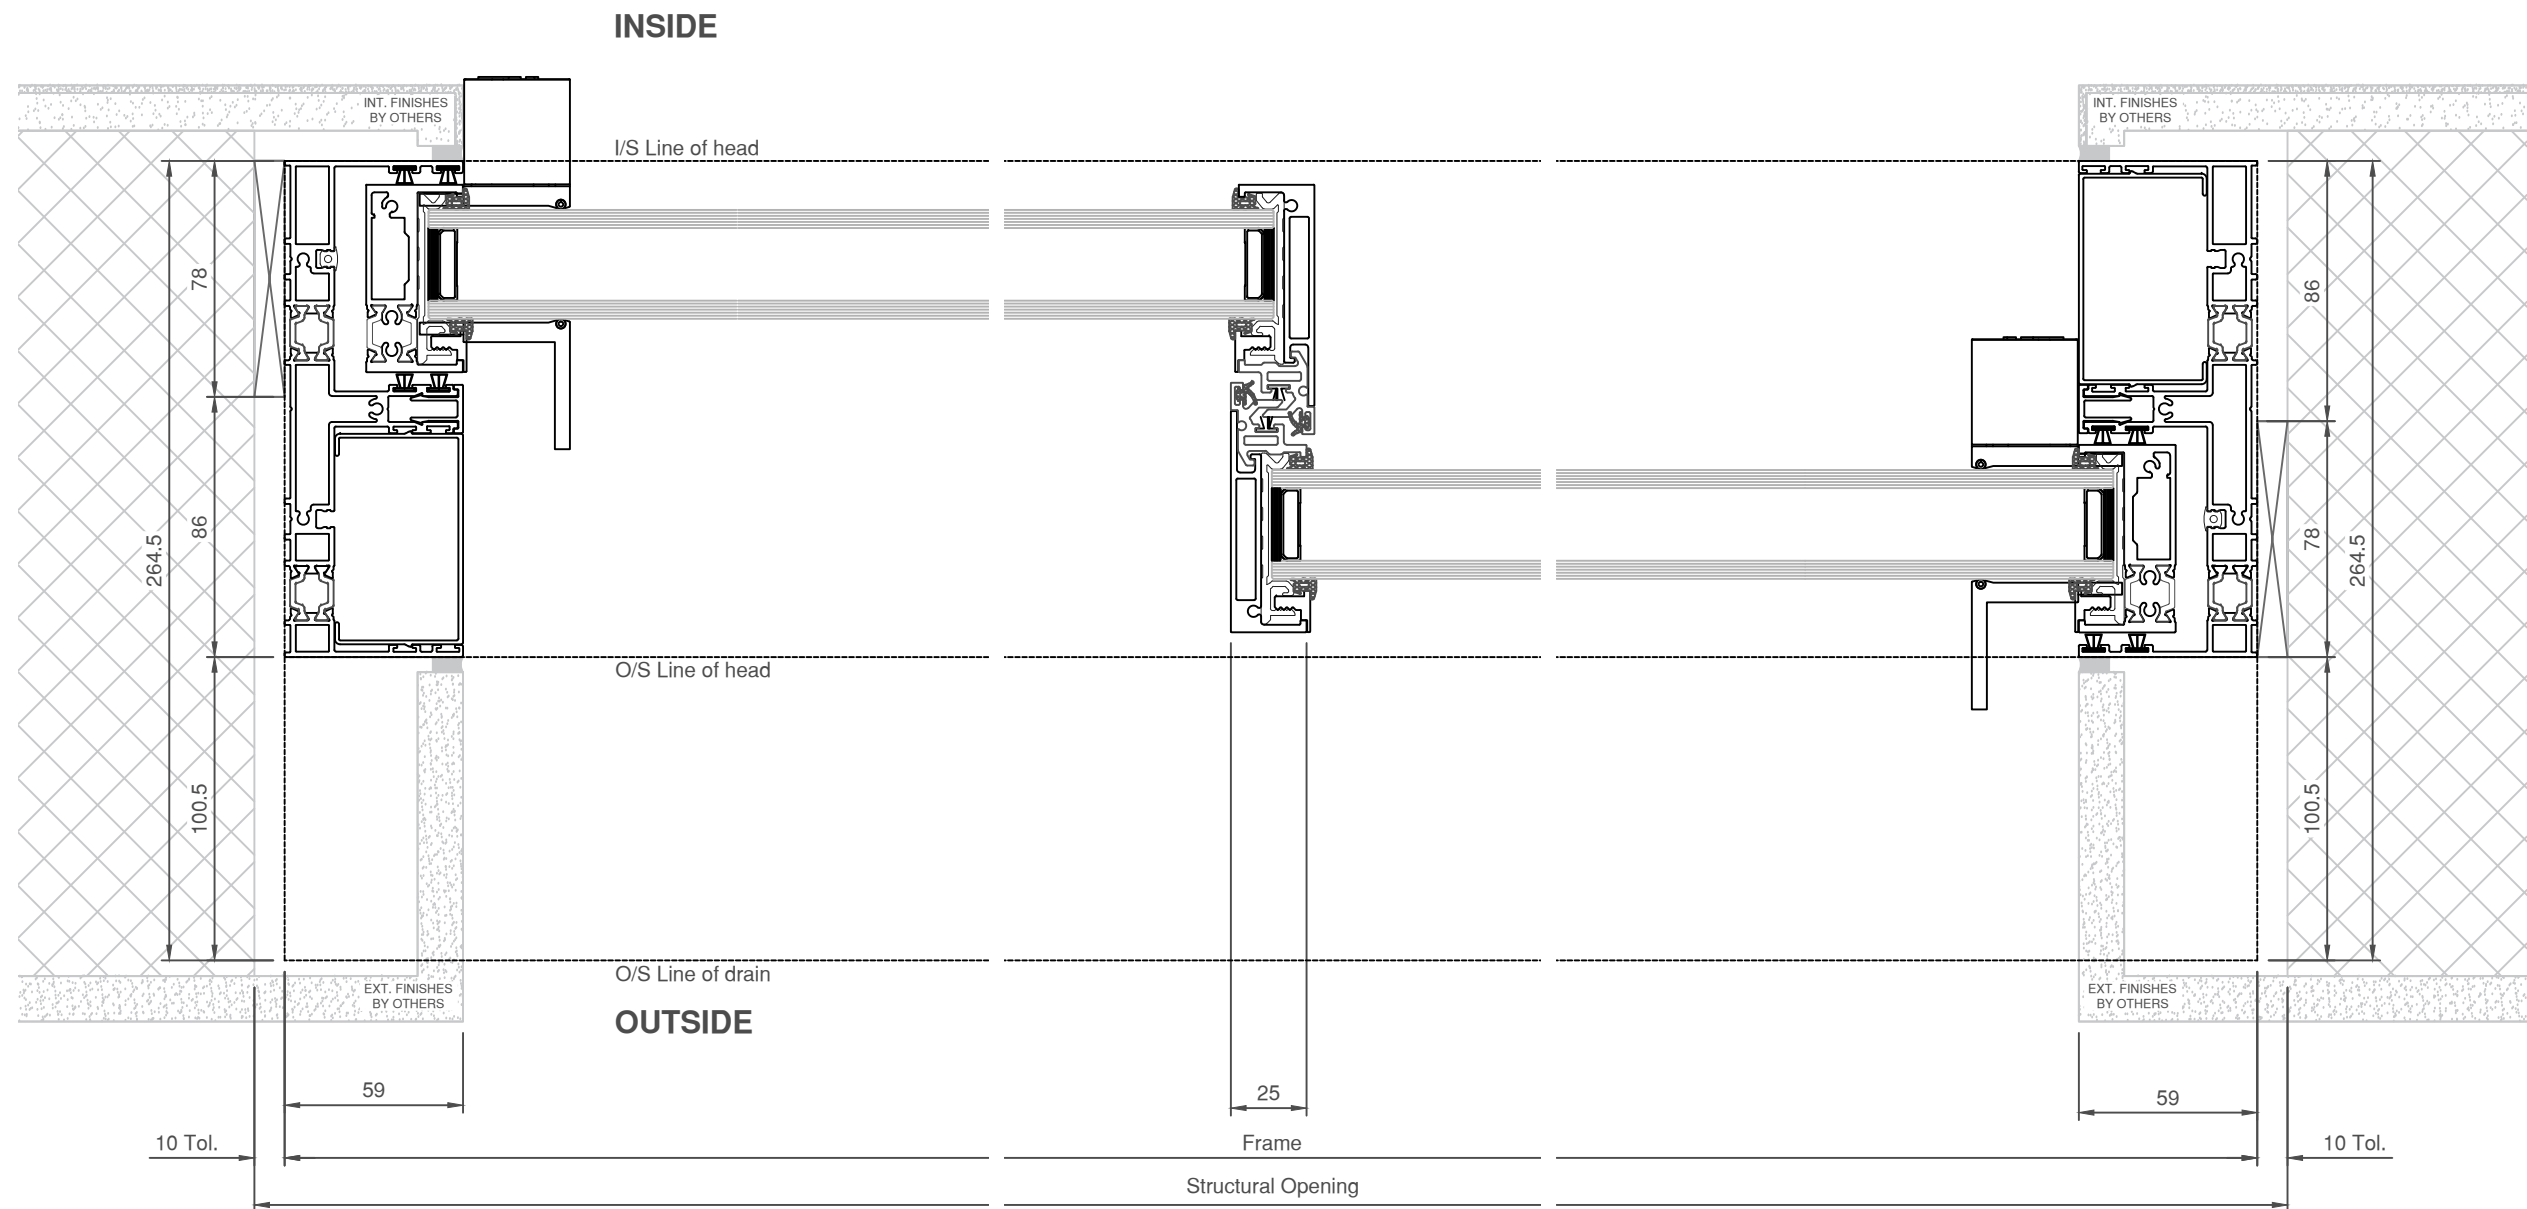

SECTION A-A

**NOTE: GLAZING SHOWN INDICATIVELY,
SPECIFICATION TO SUIT PROJECT.
DO NOT SCALE FROM THESE DRAWINGS.**

Project		Luxview SLIDE Standard Typologies				SKYGLAZE	Skyglaze Ltd Unit 2, Abbott Close Byfleet Surrey KT14 7JN Tel: 01932 354 821 Fax: 01932 343 421 E: info@skyglaze.co.uk W: skyglaze.co.uk
Title		Performance Track - 2 Panel S/S (2 Track) Horizontal Sections					
	Date	Name	Drawing No:		Scale:	Rev:	
Drawn Checked	16/06/2025	D.W	SLIDE-PERFORMANCE_01.2		1:5 @ A3	00	

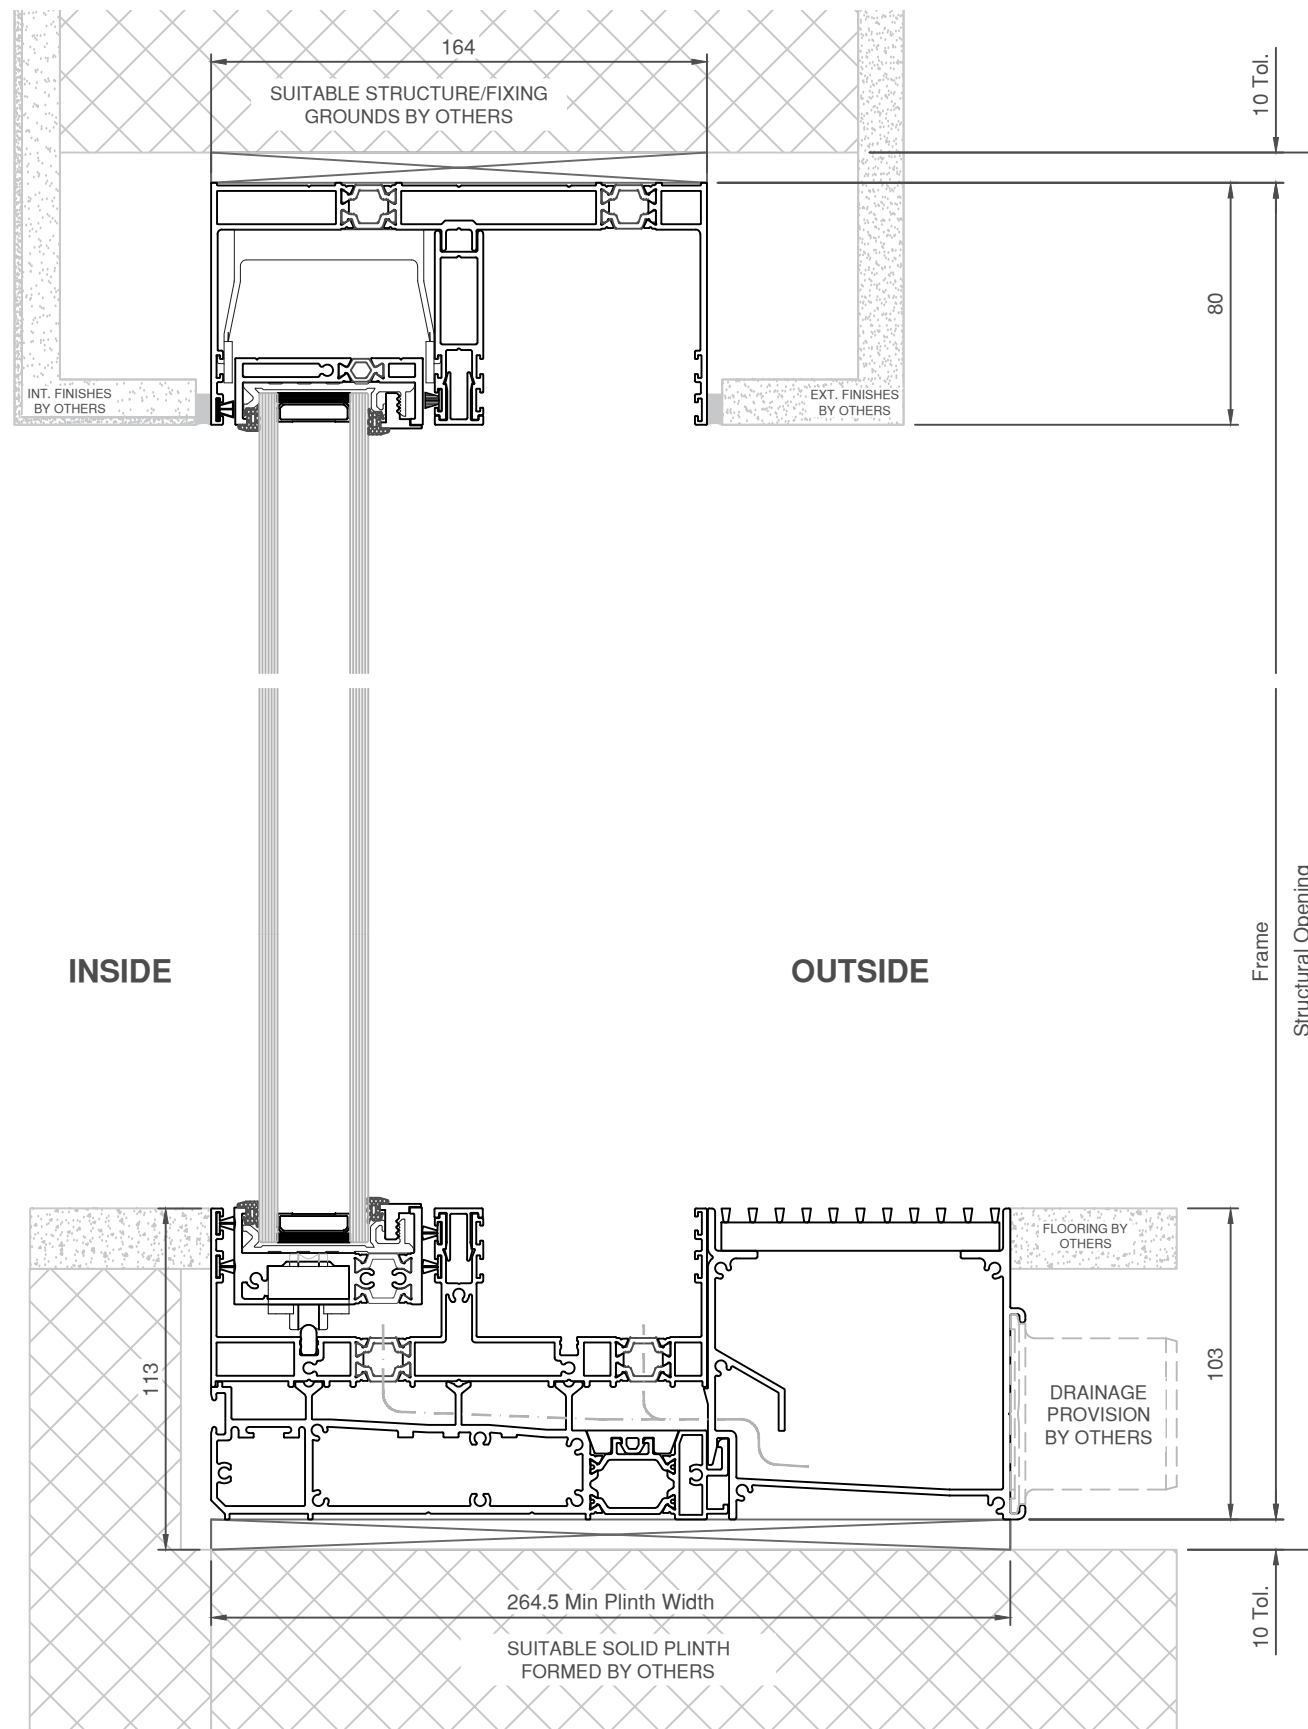

SECTION B-B

**NOTE: GLAZING SHOWN INDICATIVELY,
SPECIFICATION TO SUIT PROJECT.
DO NOT SCALE FROM THESE DRAWINGS.**

Project		Luxview SLIDE Standard Typologies			
Title		Performance Track - 2 Panel S/S (2 Track) Vertical Sections			
Drawn	Date	Name	Drawing No:	Scale:	Rev:
Checked	16/06/2025	D.W	SLIDE-PERFORMANCE_01.3	1:2.5 @ A3	00

SKYGLAZE

Skyglaze Ltd
Unit 2, Abbott Close
Byfleet
Surrey
KT14 7JN
Tel: 01932 354 821
Fax: 01932 343 421
E: info@skyglaze.co.uk
W: skyglaze.co.uk