


**NOTE: GLAZING SHOWN INDICATIVELY,  
SPECIFICATION TO SUIT PROJECT.  
DO NOT SCALE FROM THESE DRAWINGS.**

Project		Luxview SLIDE Standard Typologies					SKYGLAZE	Skyglaze Ltd Unit 2, Abbott Close Byfleet Surrey KT14 7JN  Tel: 01932 354 821 Fax: 01932 343 421 E: info@skyglaze.co.uk W: skyglaze.co.uk
Title		Performance Track - 3 Panel S/S/S (3 Track) Elevation						
	Date	Name	Drawing No:		Scale:	Rev:		
Drawn	16/06/2025	D.W	SLIDE-PERFORMANCE_02.1		1:20 @ A3	00		
Checked								

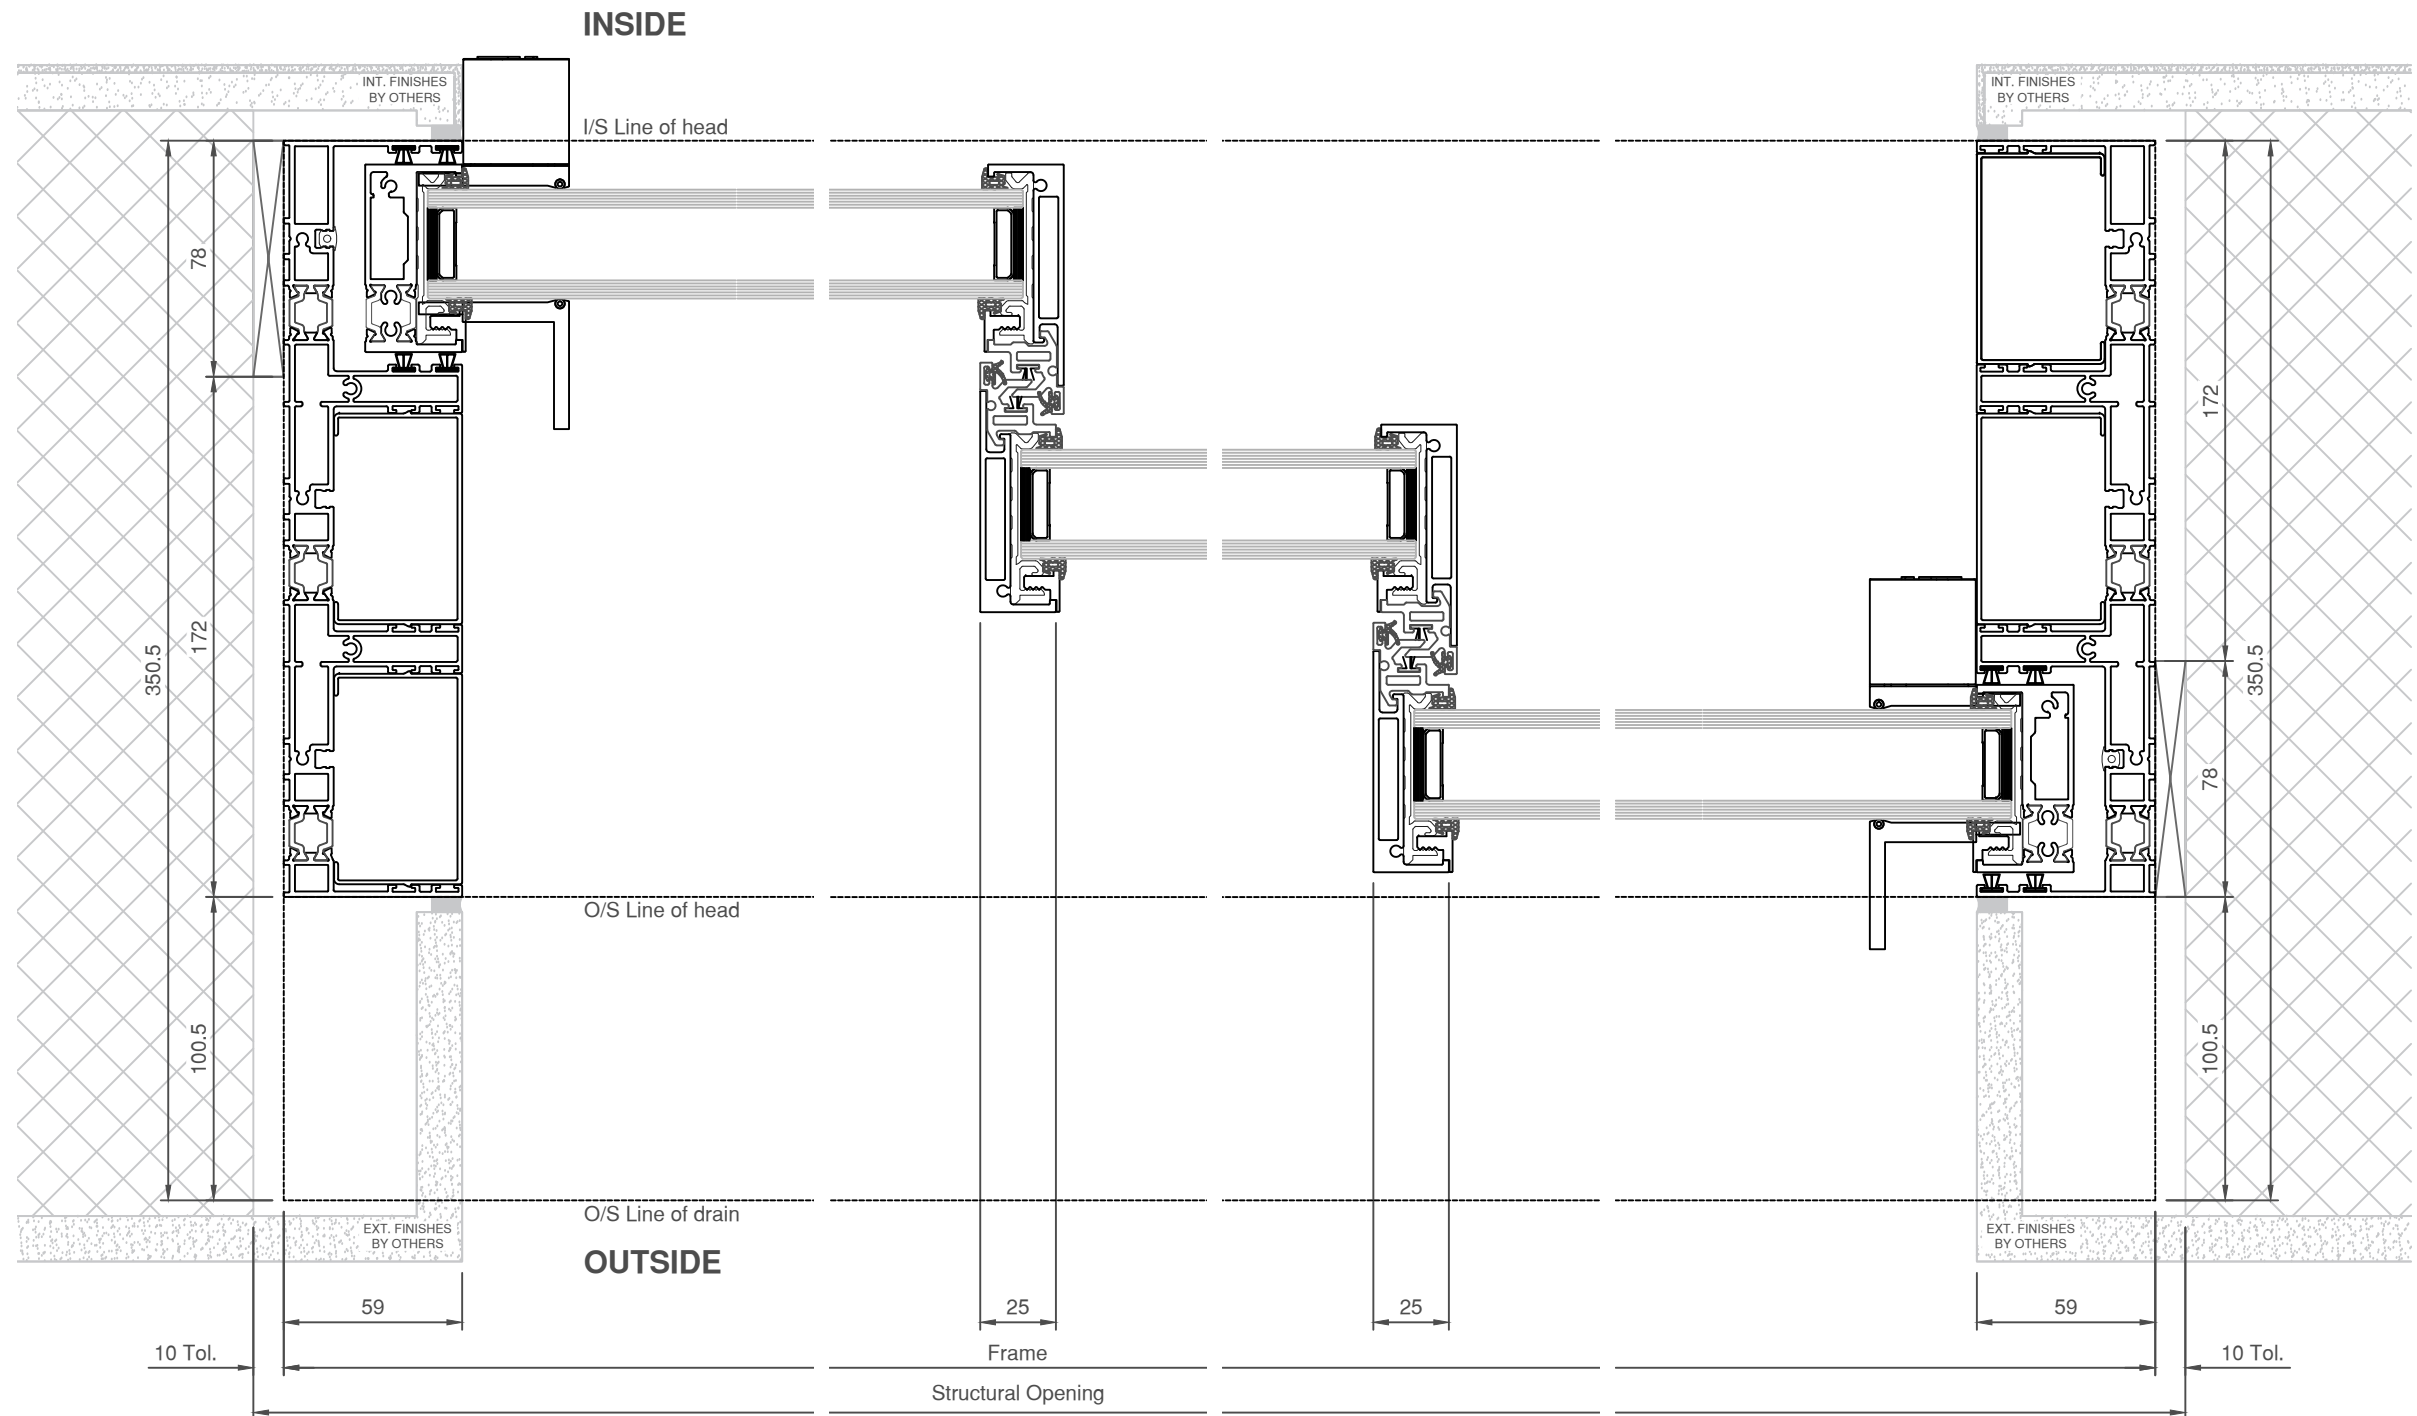


SECTION A-A

**NOTE: GLAZING SHOWN INDICATIVELY,  
SPECIFICATION TO SUIT PROJECT.  
DO NOT SCALE FROM THESE DRAWINGS.**

Project		Luxview SLIDE Standard Typologies			
Title		Performance Track - 3 Panel S/S/S (3 Track) Horizontal Sections			
Drawn	Date	Name	Drawing No:	Scale:	Rev:
Checked	16/06/2025	D.W	SLIDE-PERFORMANCE_02.2	1:2.5 @ A3	00

**SKYGLAZE**

Skyglaze Ltd  
Unit 2, Abbott Close  
Byfleet  
Surrey  
KT14 7JN  
Tel: 01932 354 821  
Fax: 01932 343 421  
E: info@skyglaze.co.uk  
W: skyglaze.co.uk

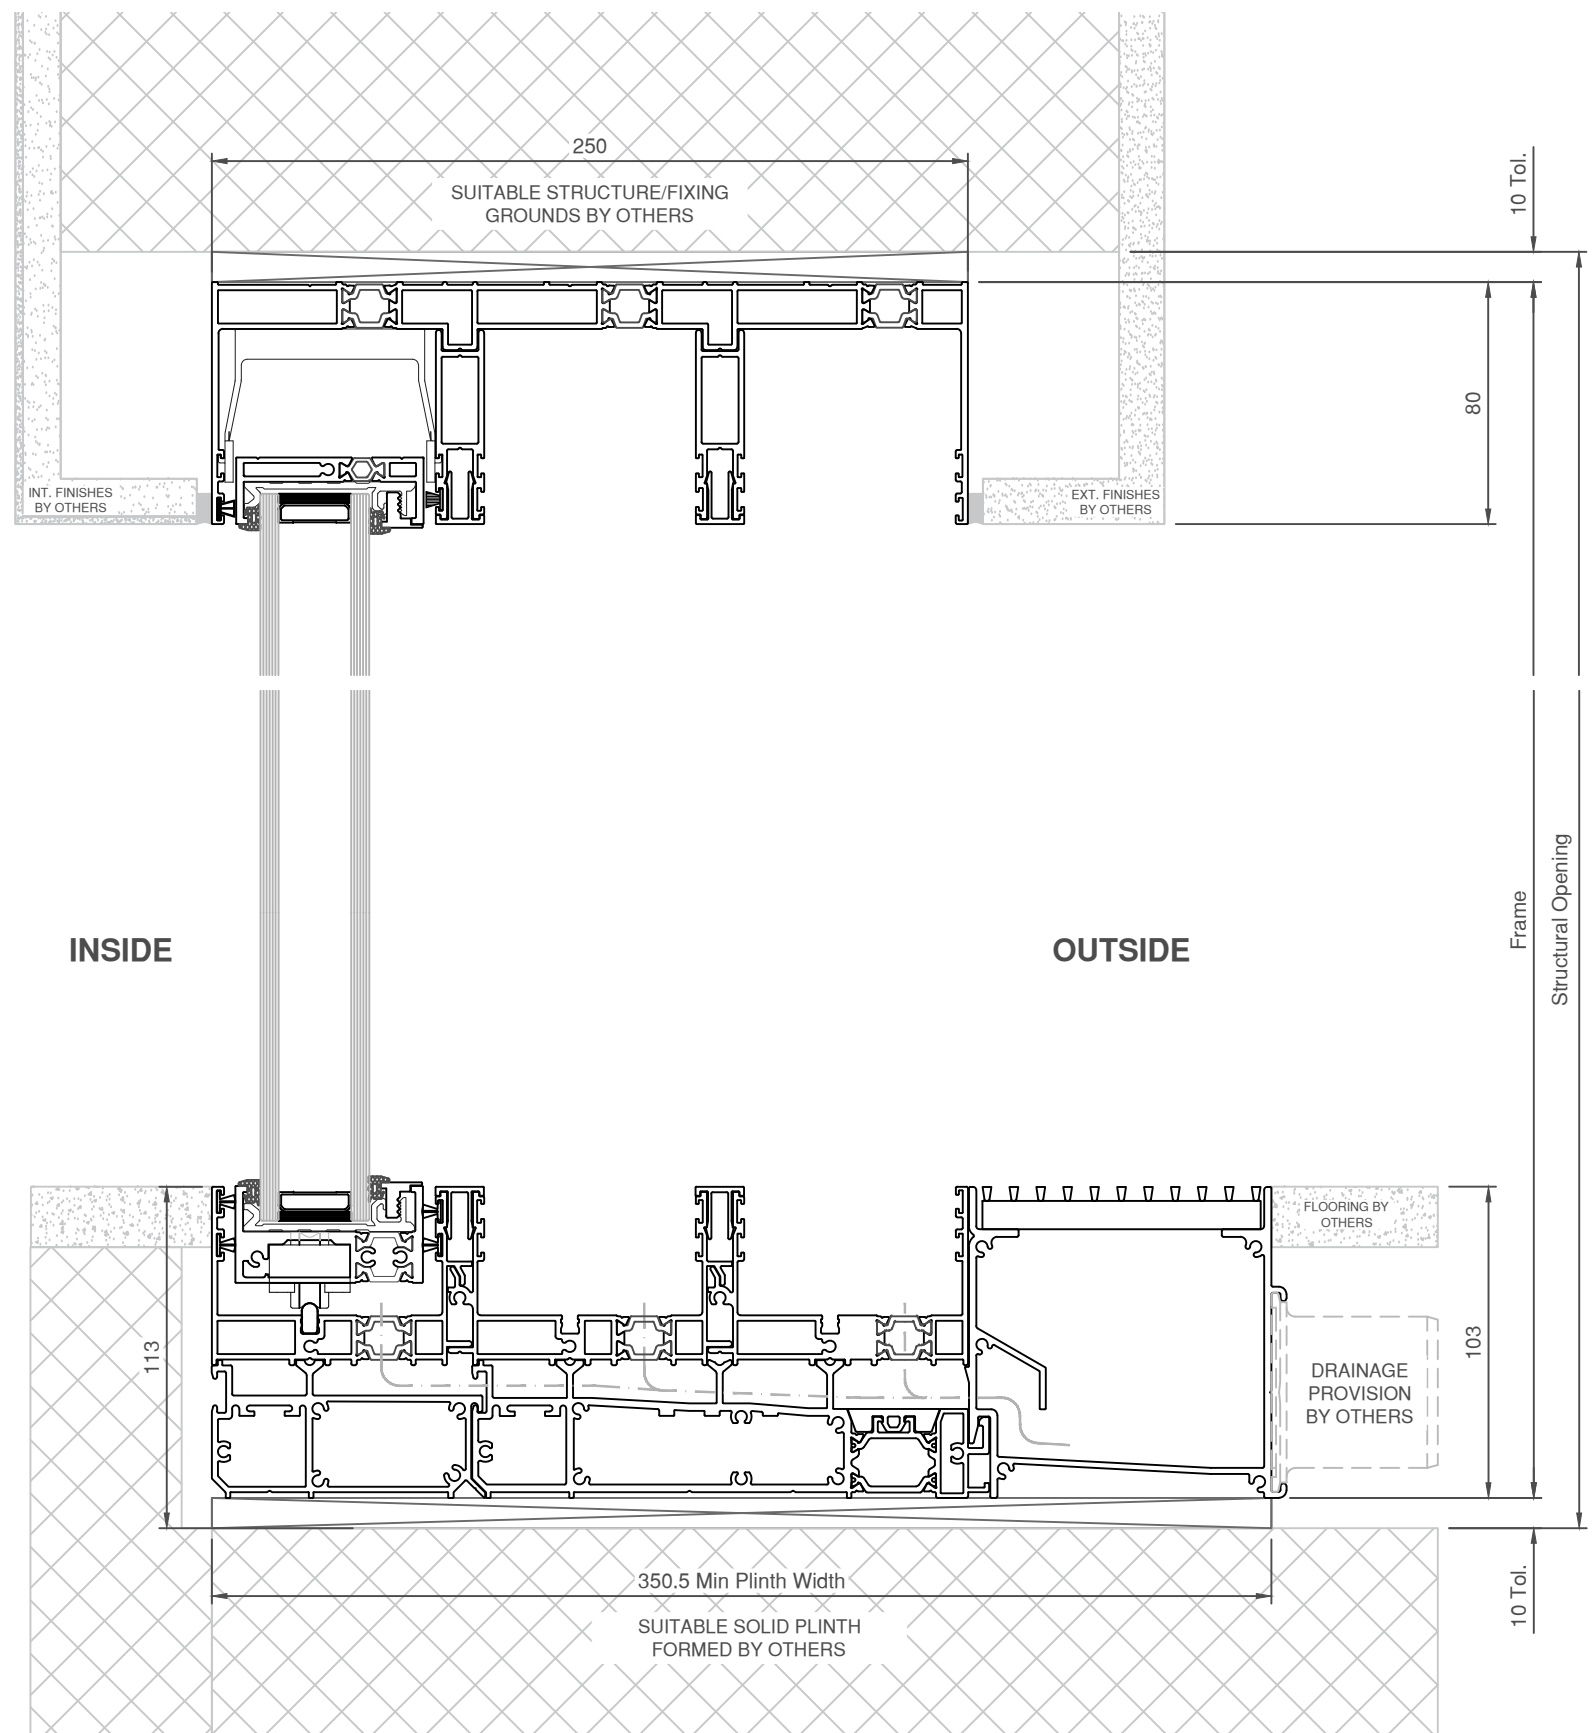

**SECTION B-B**

**NOTE: GLAZING SHOWN INDICATIVELY,  
SPECIFICATION TO SUIT PROJECT.  
DO NOT SCALE FROM THESE DRAWINGS.**

Project		Luxview SLIDE Standard Typologies				
Title		Performance Track - 3 Panel S/S/S (3 Track) Vertical Sections				
Drawn	Date	Name	Drawing No:	Scale:	Rev:	
Checked	16/06/2025	D.W	SLIDE-PERFORMANCE_02.3	1:2.5 @ A3	00	

**SKYGLAZE**

Skyglaze Ltd  
Unit 2, Abbott Close  
Byfleet  
Surrey  
KT14 7JN  
Tel: 01932 354 821  
Fax: 01932 343 421  
E: info@skyglaze.co.uk  
W: skyglaze.co.uk