




SECTION B-B

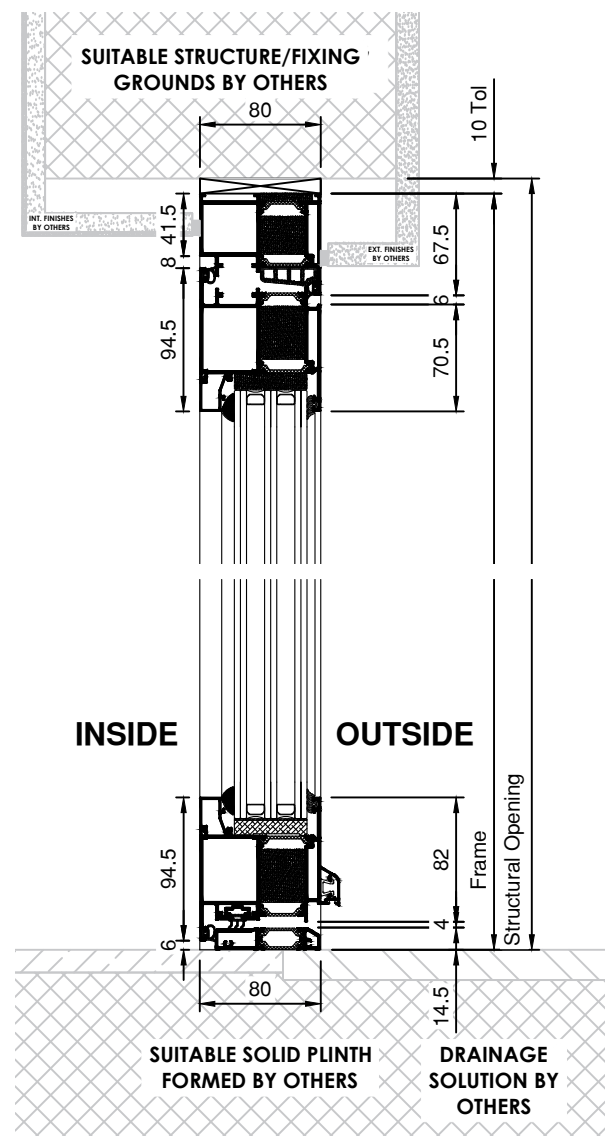

SECTION C-C

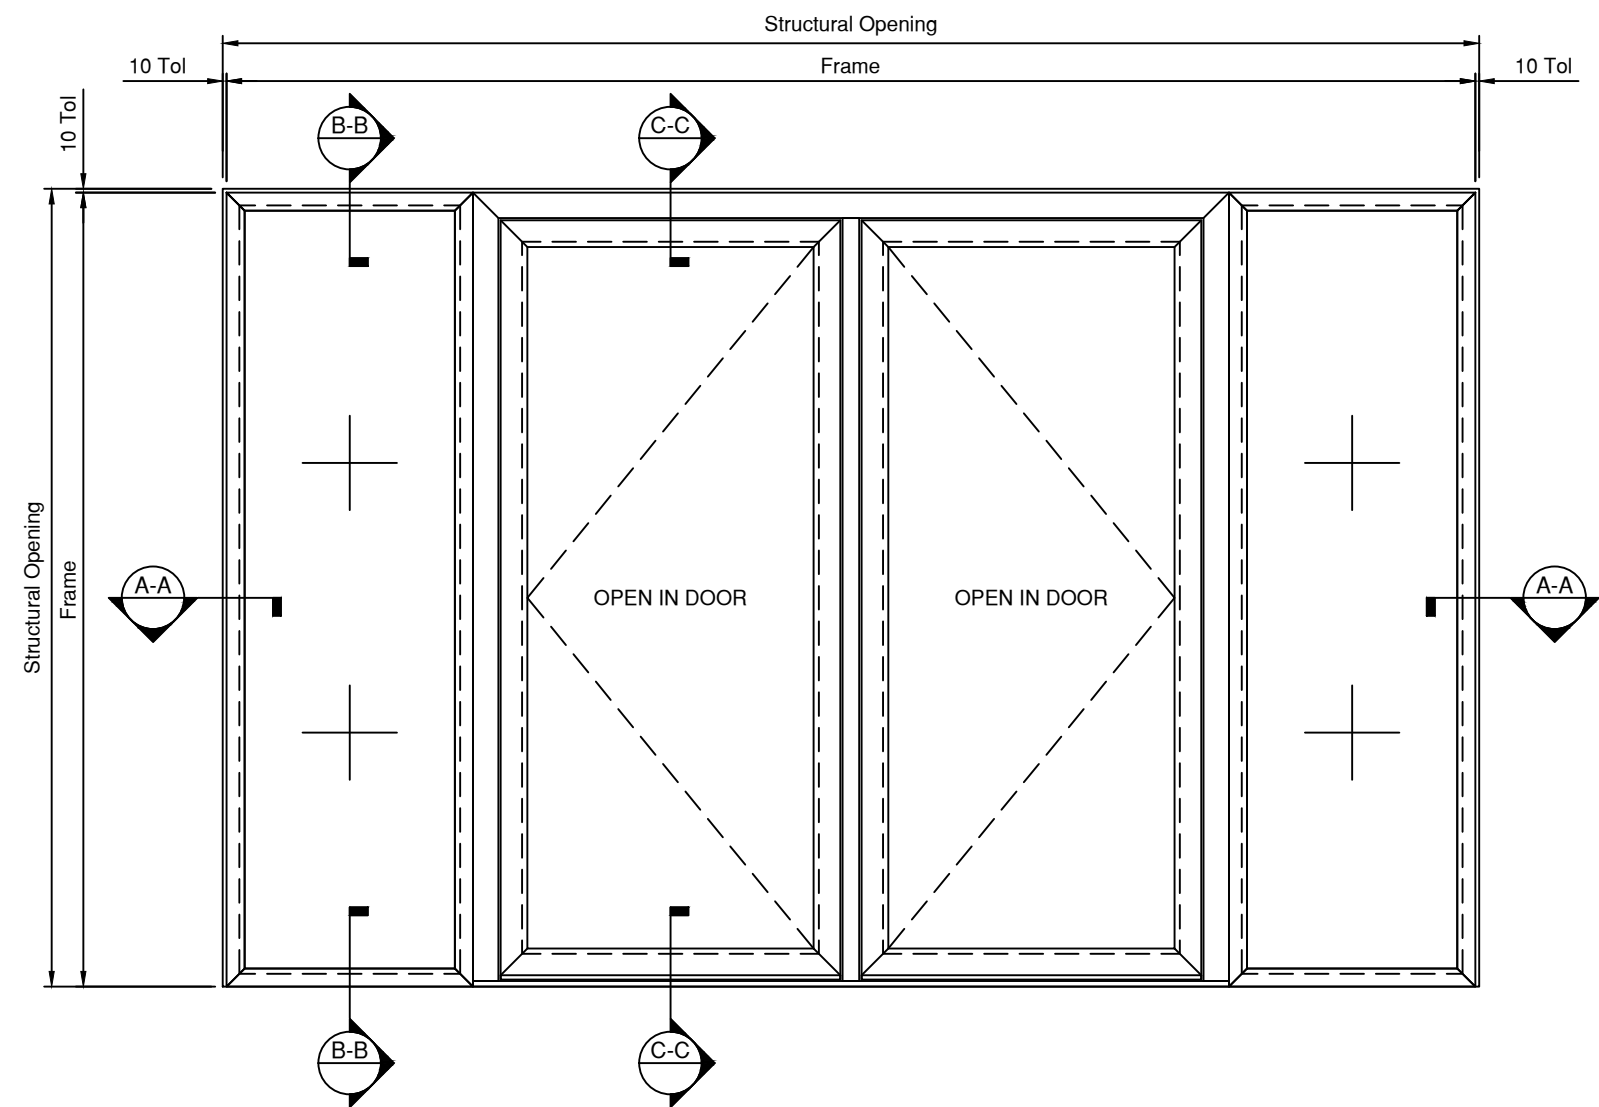

VIEWED FROM OUTSIDE  
ELEVATION

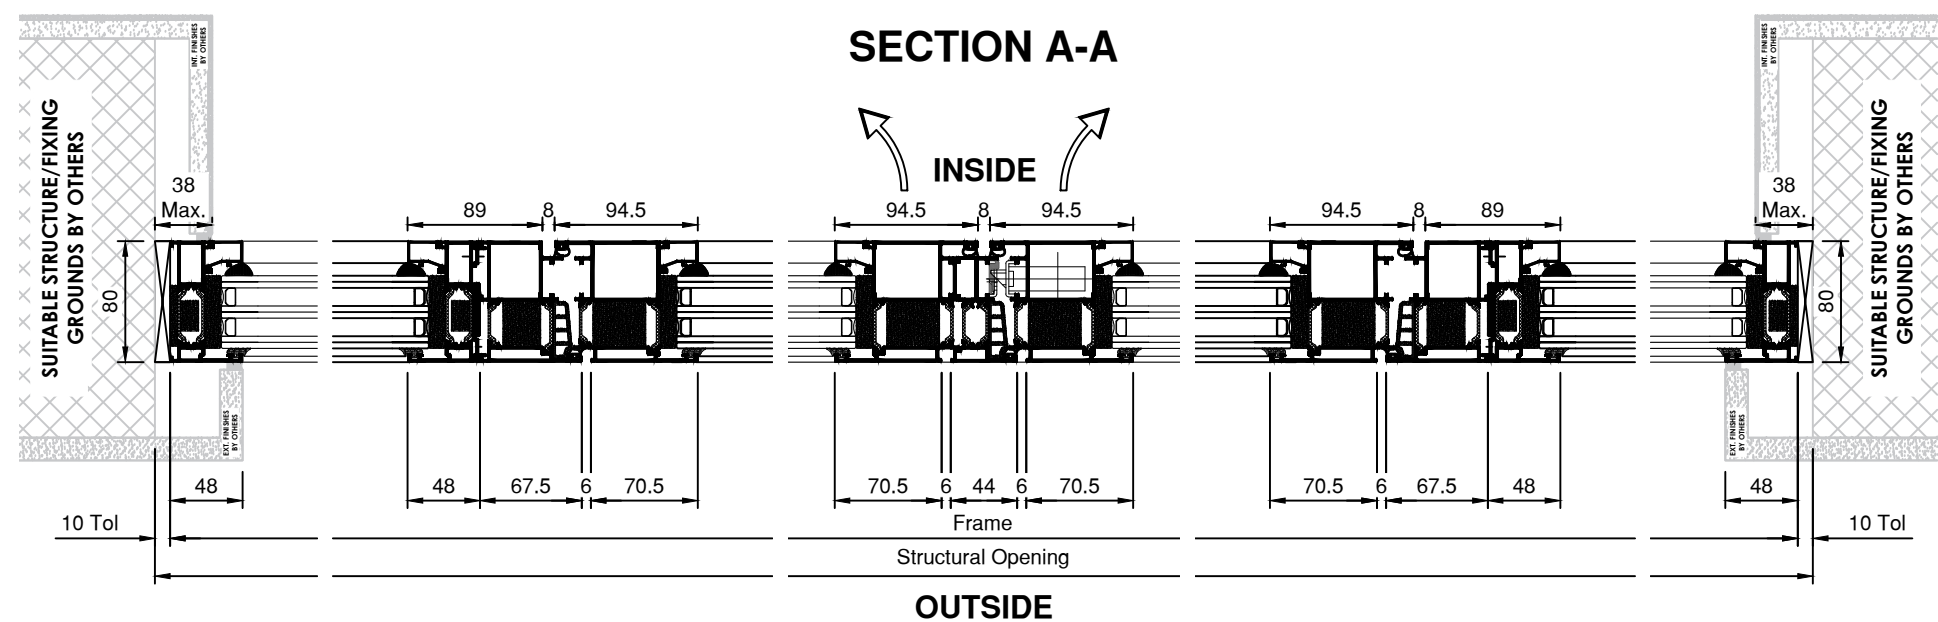

**NOTE: GLAZING SHOWN INDICATIVELY,  
SPECIFICATION TO SUIT PROJECT.  
DO NOT SCALE FROM THESE DRAWINGS.**

Project		Luxview SWING - 80 Standard Typologies			
Title		Double Door with Sidelights, Open In Elevation and Sections			
Drawn	Date	Name	Drawing No:	Scale:	Rev:
Checked	16/06/2025	D.W	SWING-80_07	1:20 / 5 @ A3	00

**SKYGLAZE**

Skyglaze Ltd  
Unit 2, Abbott Close  
Byfleet  
Surrey  
KT14 7JN  
Tel: 01932 354 821  
Fax: 01932 343 421  
E: info@skyglaze.co.uk  
W: www.skyglaze.co.uk