




SECTION B-B

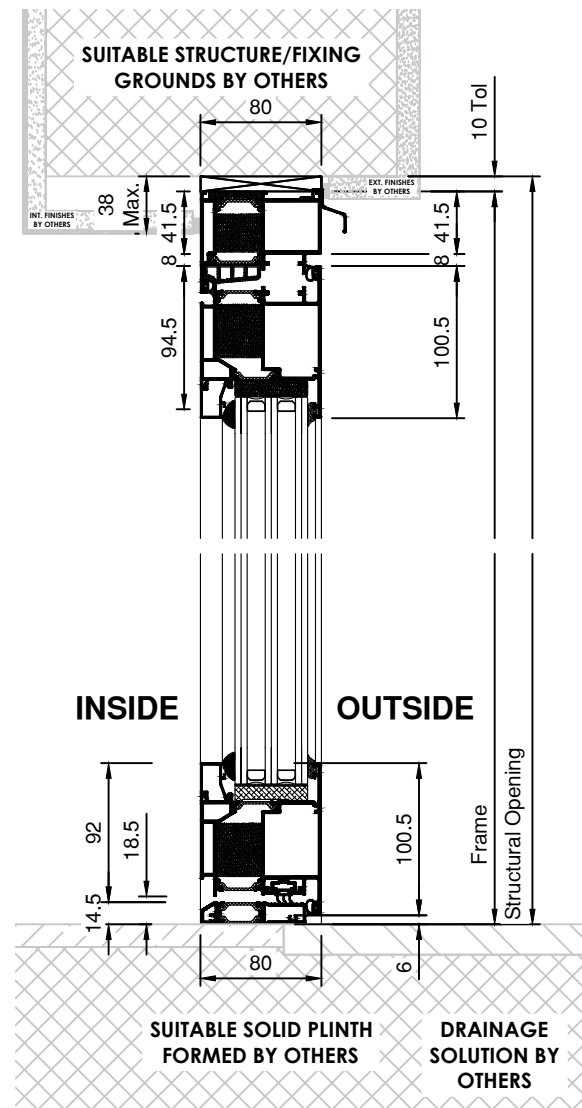

SECTION C-C

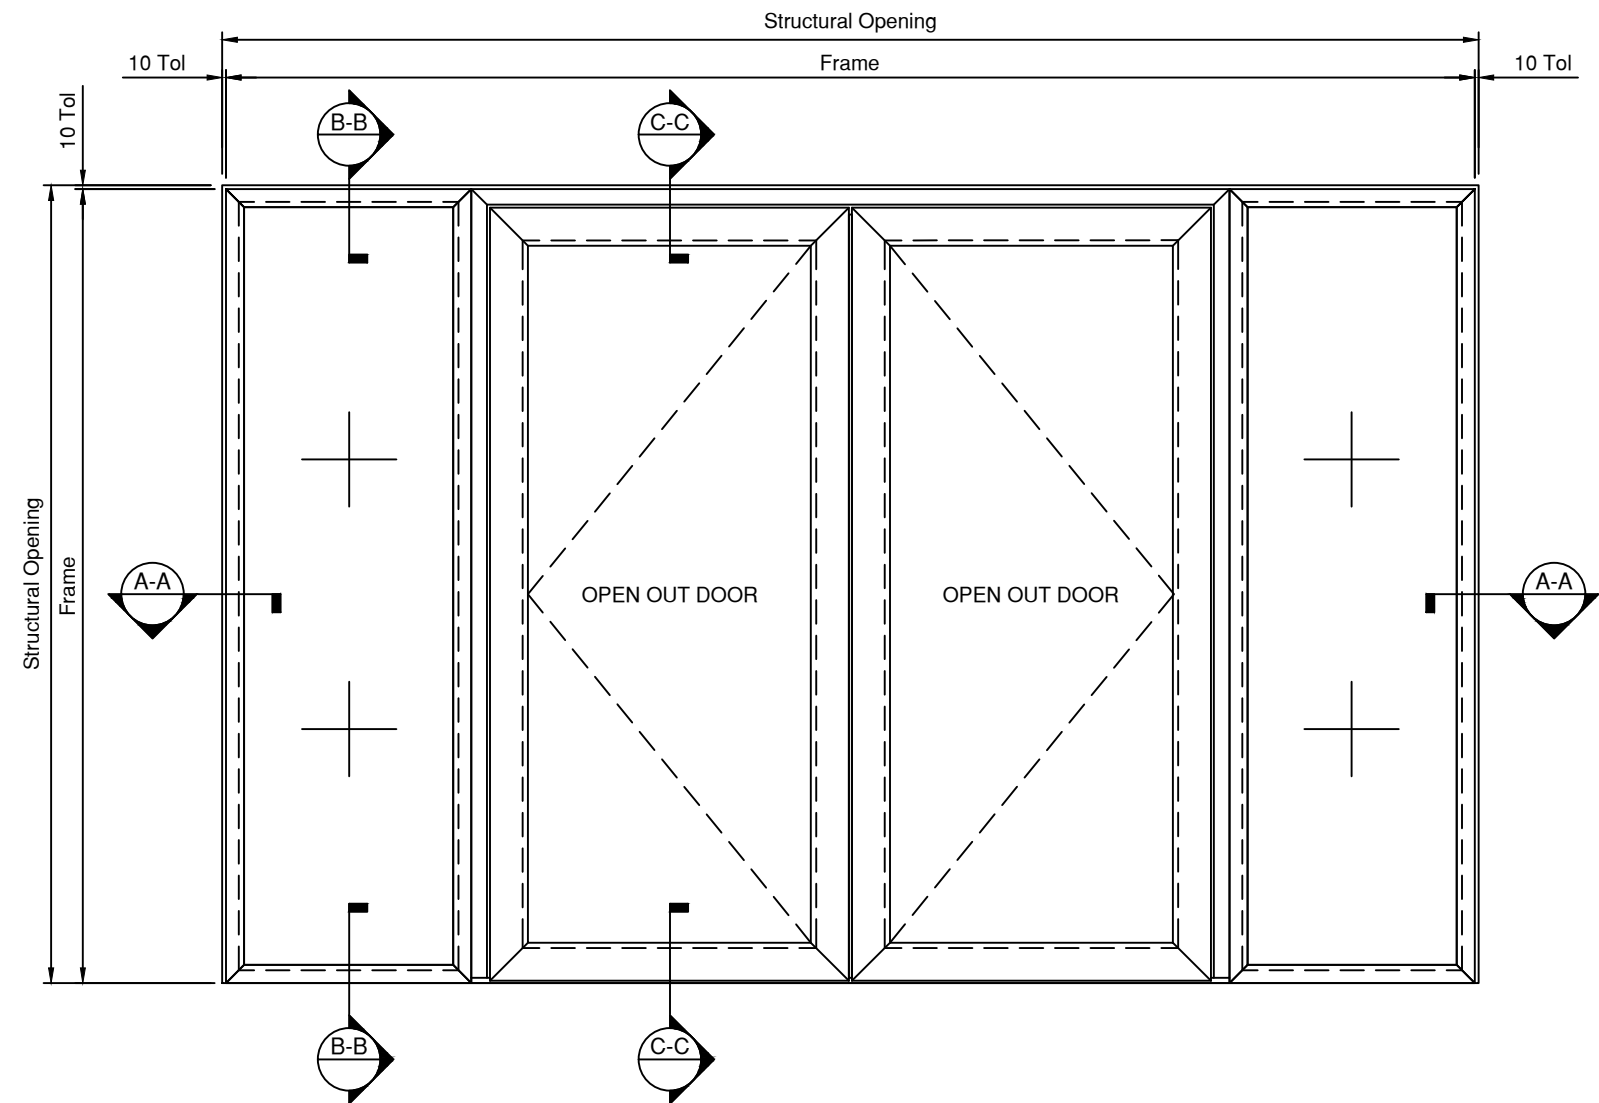

VIEWED FROM OUTSIDE
ELEVATION

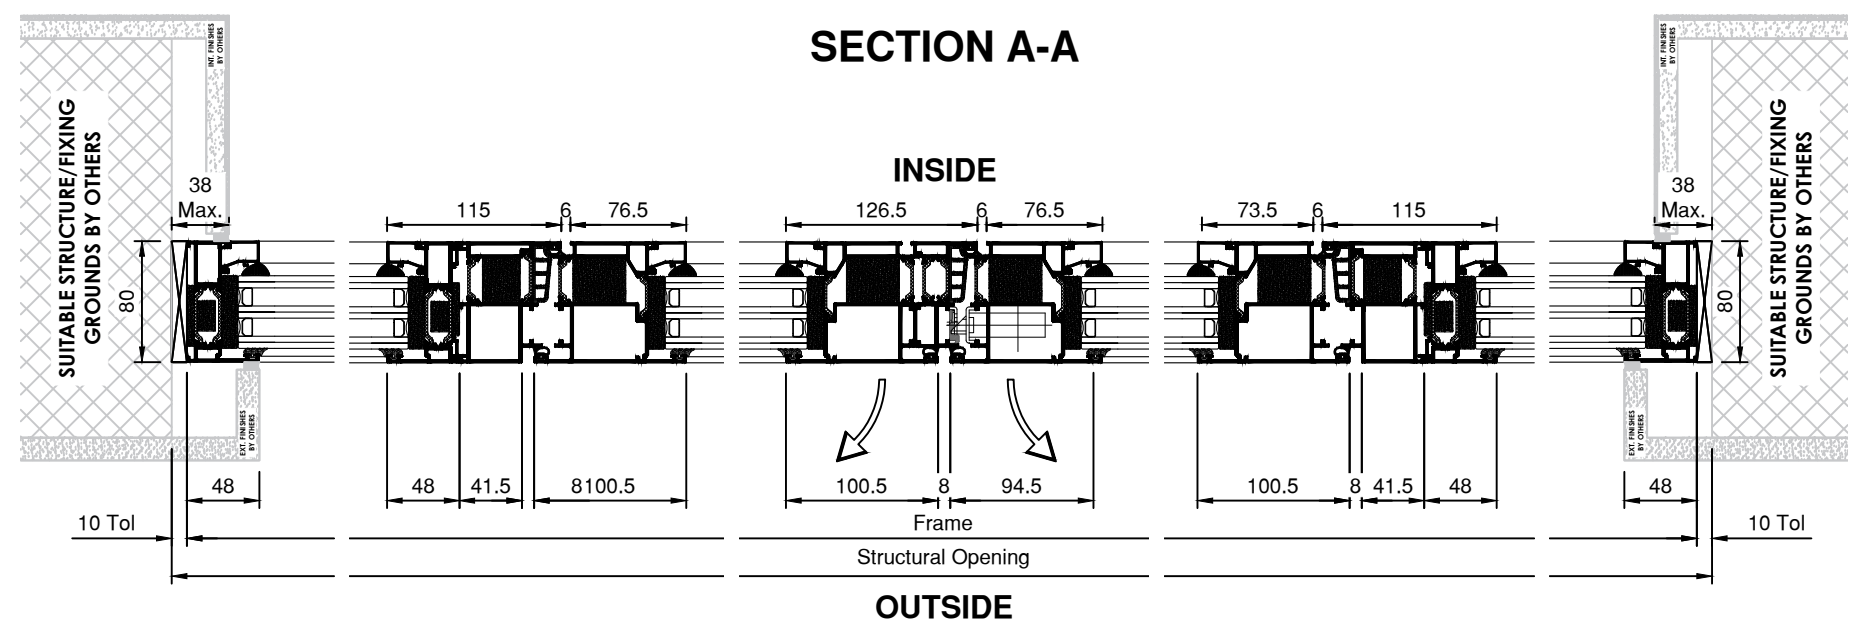

SECTION A-A

**NOTE: GLAZING SHOWN INDICATIVELY,
SPECIFICATION TO SUIT PROJECT.
DO NOT SCALE FROM THESE DRAWINGS.**

Project		Luxview SWING - 80 Standard Typologies			<div>SKYGLAZE</div> <div>Skyglaze Ltd Unit 2, Abbott Close Byfleet Surrey KT14 7JN Tel: 01932 354 821 Fax: 01932 343 421 E: info@skyglaze.co.uk W: www.skyglaze.co.uk</div>
Title		Double Door with Sidelights, Open Out Elevation and Sections			
Drawn	Date	Name	Drawing No:	Scale:	
Checked	16/06/2025	D.W	SWING-80_08	1:20 / 5 @ A3	
			Rev:	00	