

**Upstand to be formed with 5° slope.  
Upstand to fall 87mm on each meter.**



External upstand size (standard size 150mm):  
Width: deduct 40mm  
Length: deduct 45mm

Glass specification:  
BLUE / NEUTRAL / SN60

Title  
ZEUS ROOFLIGHT

Drawn	Date	Name	Drawing No.	Scale:	Rev:
Checked	MARCH 2017	LML	.	1:1 @ A1	00

Skyglaze Ltd  
Unit 2, Abbott Close  
Byfleet  
Surrey  
KT14 7JN  
Tel: 01932 354 821  
Fax: 01932 343 421  
E: info@skyglaze.co.uk  
W: www.skyglaze.co.uk

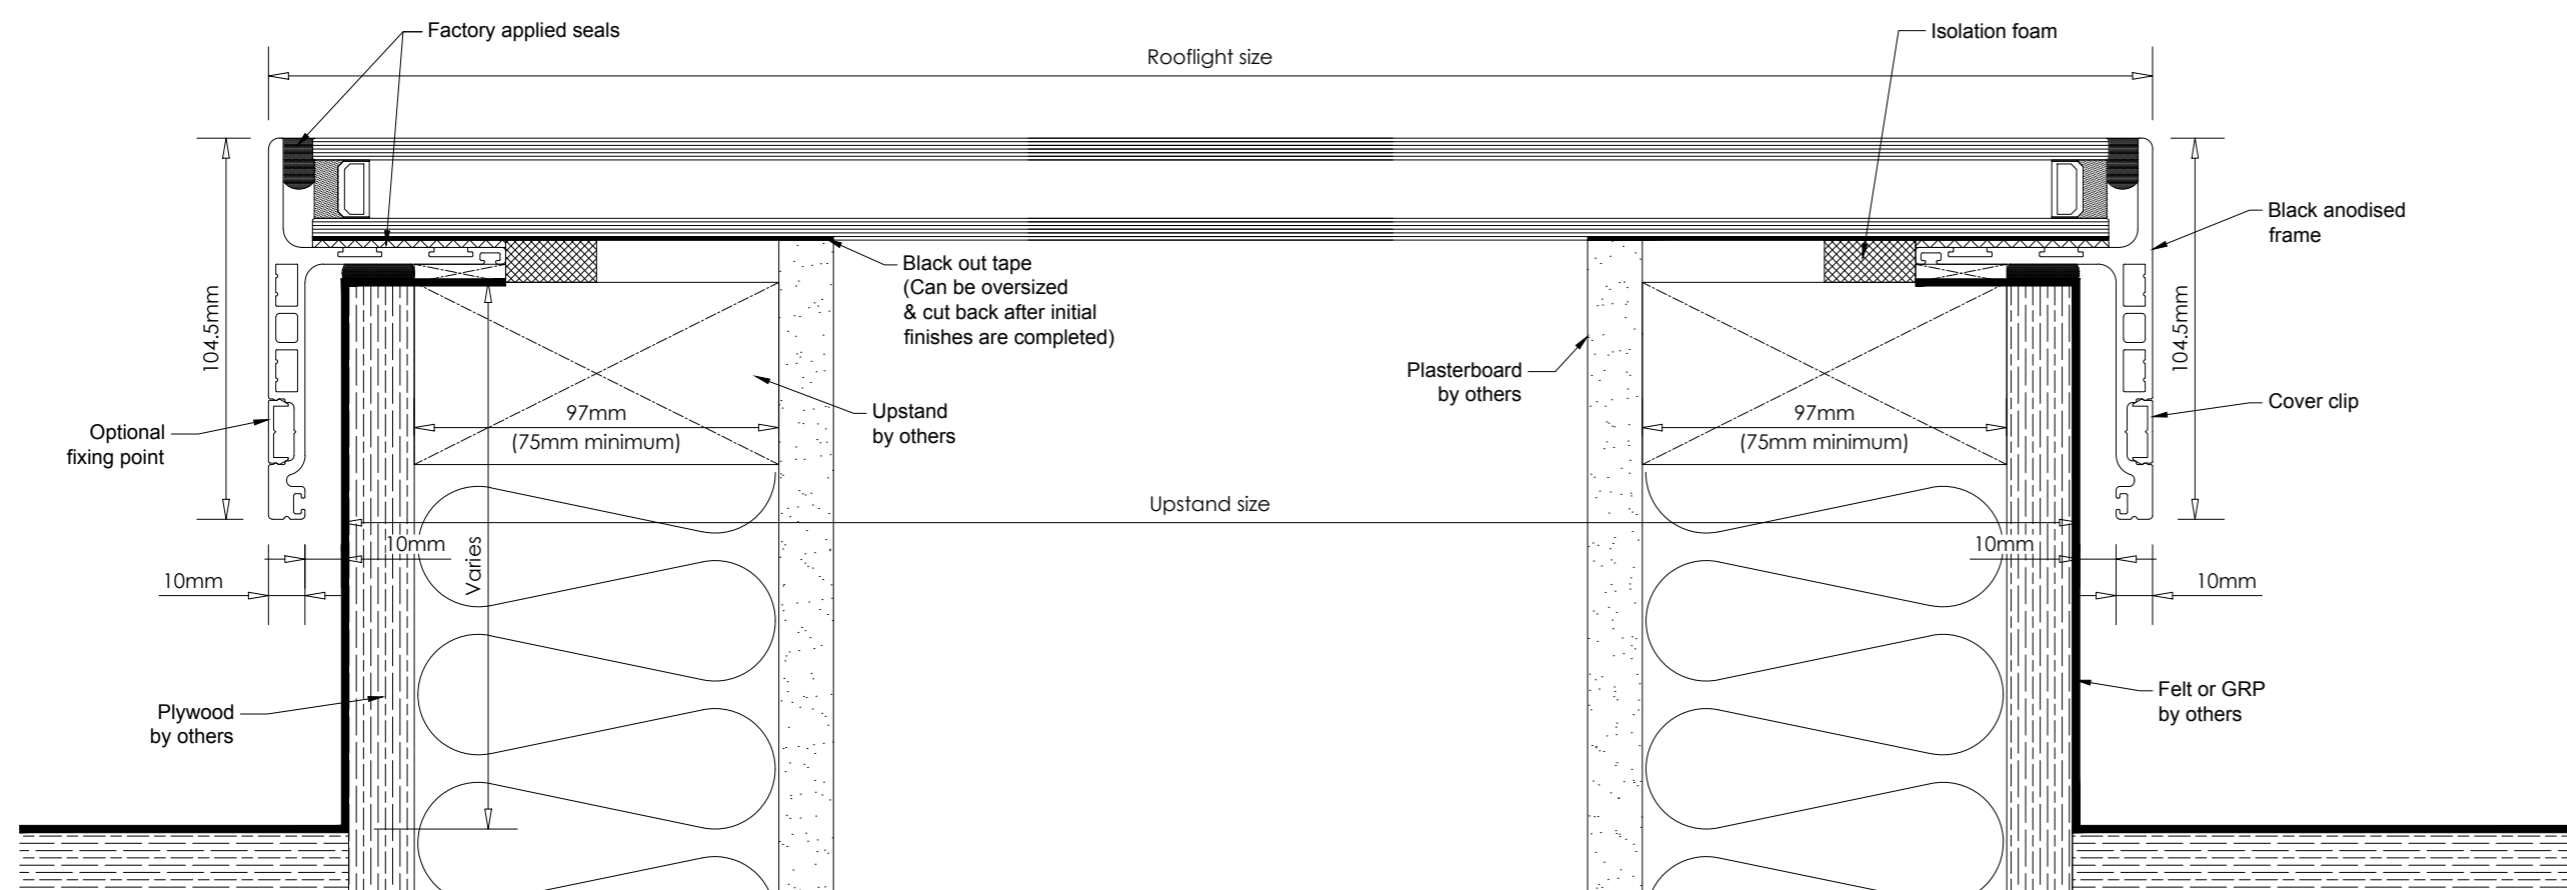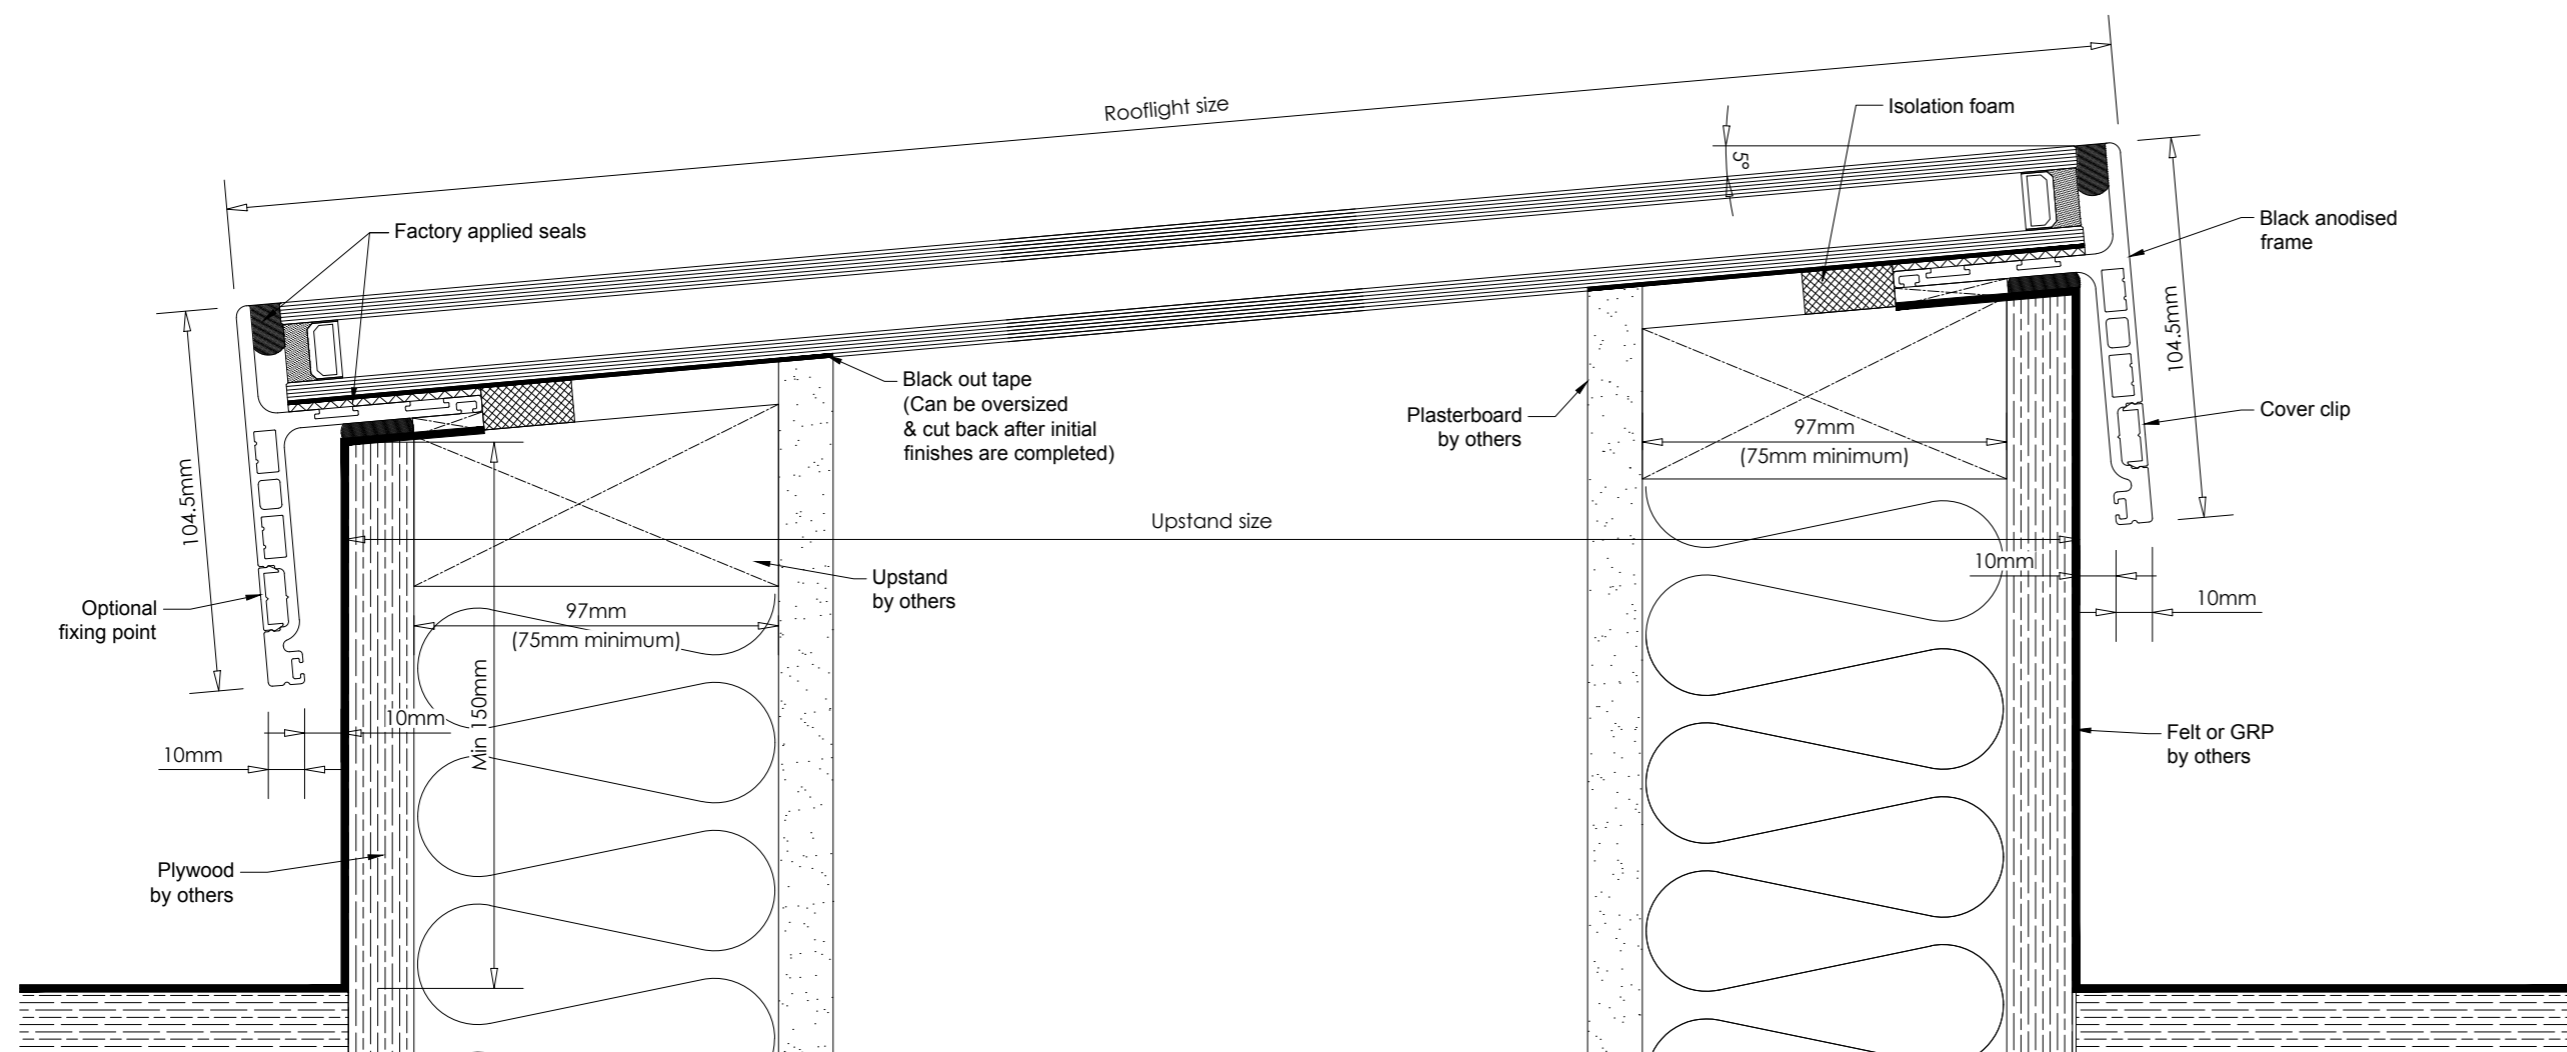

**Upstand to be formed with 5° slope.  
Upstand to fall 87mm on each meter.**

External upstand size (standard size 150mm):  
Width: deduct 40mm  
Length: deduct 45mm


Glass specification:  
BLUE / NEUTRAL / SN60

Title  
ZEUS ROOFLIGHT

Drawn	Date	Name	Drawing No:	Scale:	Rev:
Checked	14 MAR 2017	LML	.	1:2 @ A2	00

Skyglaze Ltd  
Unit 2, Abbott Close  
Byfleet  
Surrey  
KT14 7JN  
Tel: 01932 354 821  
Fax: 01932 343 421  
E: info@skyglaze.co.uk  
W: www.skyglaze.co.uk

DO NOT SCALE - IF IN DOUBT ASK

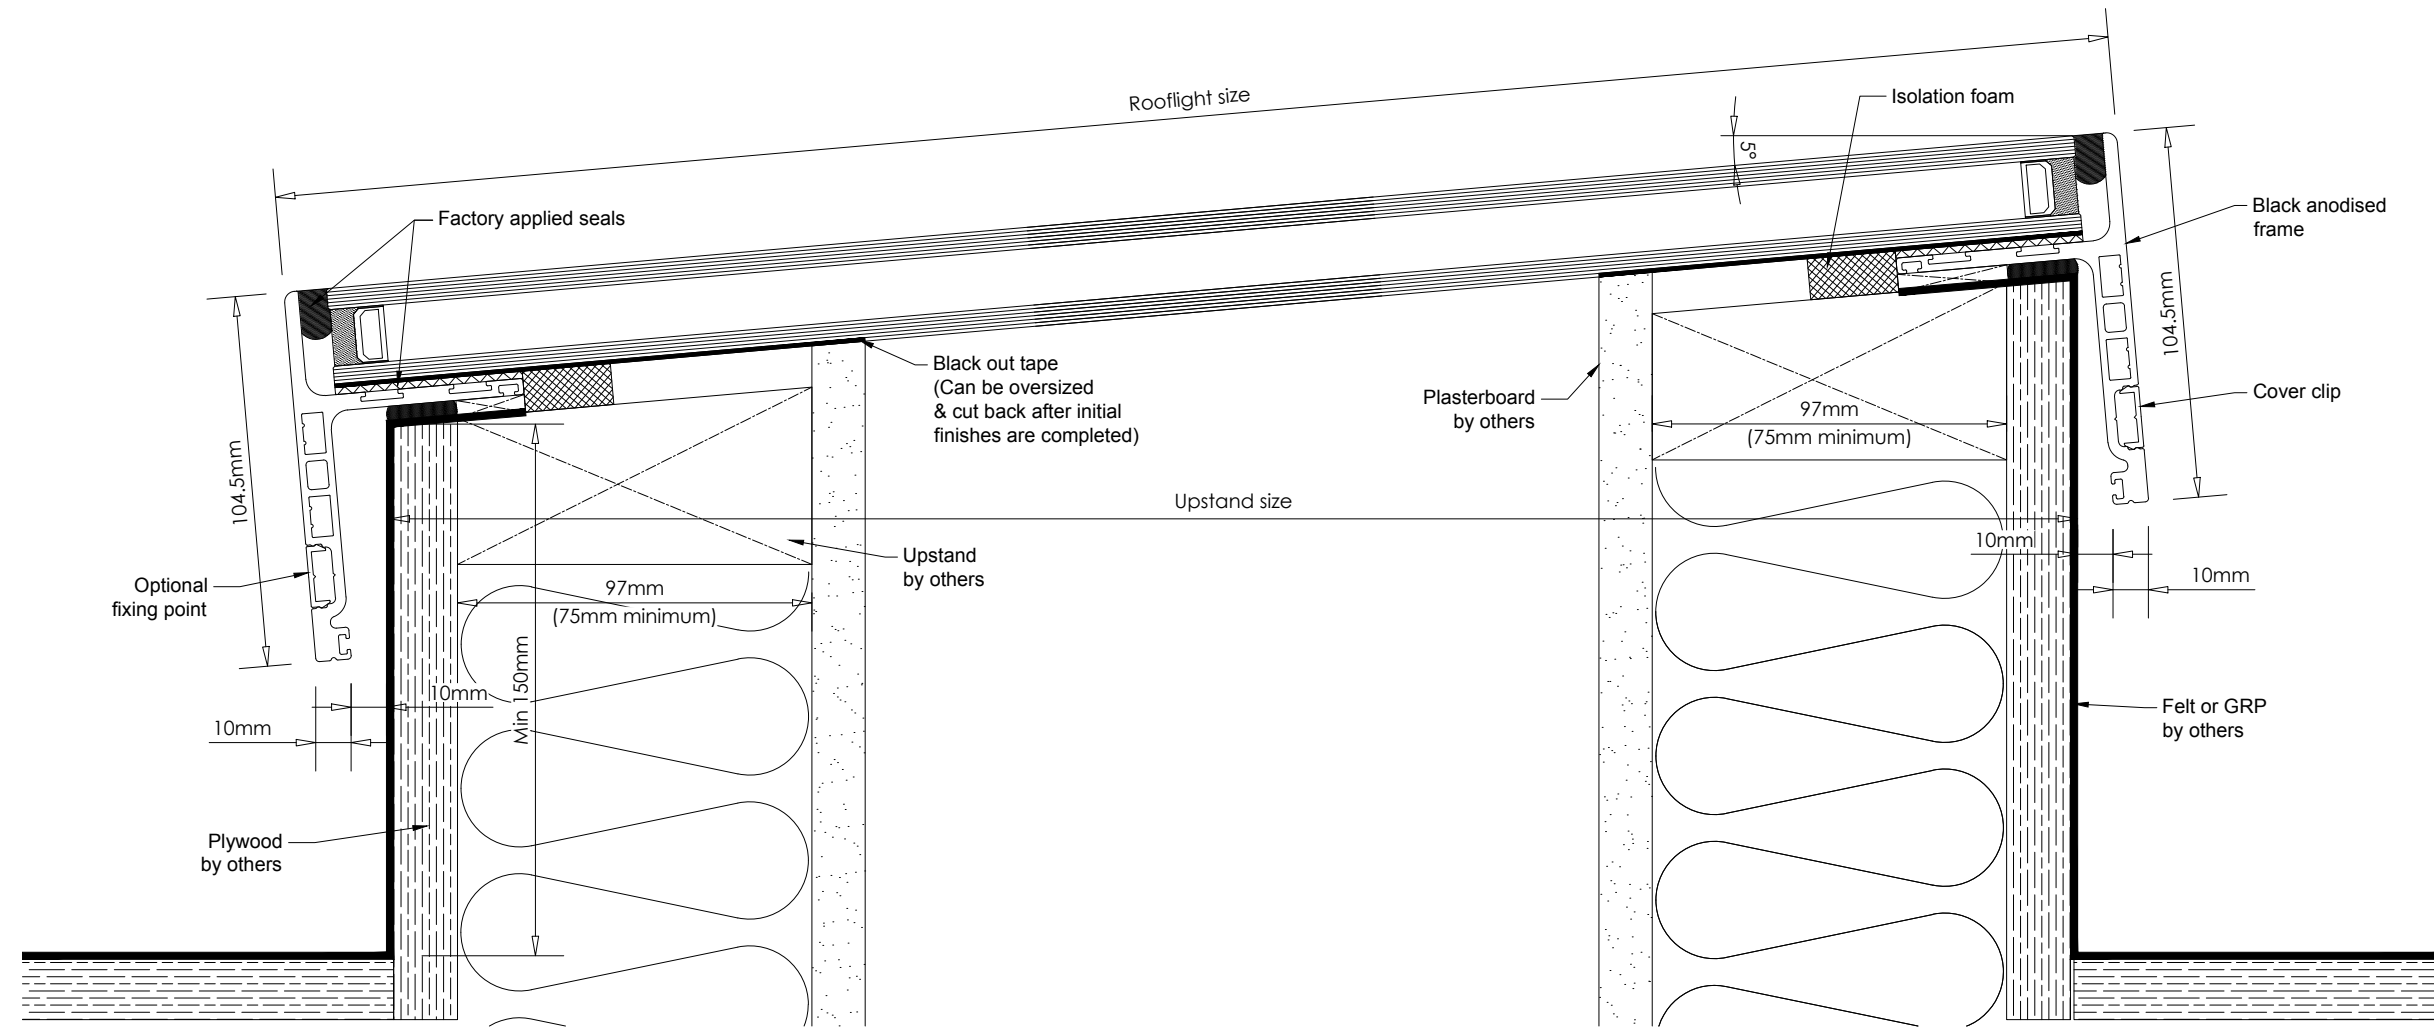

**Upstand to be formed with 5° slope.  
Upstand to fall 87mm on each meter.**

External upstand size (standard size 150mm):  
Width: deduct 40mm  
Length: deduct 45mm


Glass specification:  
BLUE / NEUTRAL / SN60

Title  
ZEUS ROOFLIGHT

Drawn	Date	Name	Drawing No:	Scale:	Rev:
Checked	14 MAR 2017	LML	.	1:2 @ A3	00

Skyglaze Ltd  
Unit 2, Abbott Close  
Byfleet  
Surrey  
KT14 7JN  
Tel: 01932 354 821  
Fax: 01932 343 421  
E: info@skyglaze.co.uk  
W: www.skyglaze.co.uk

DO NOT SCALE - IF IN DOUBT ASK

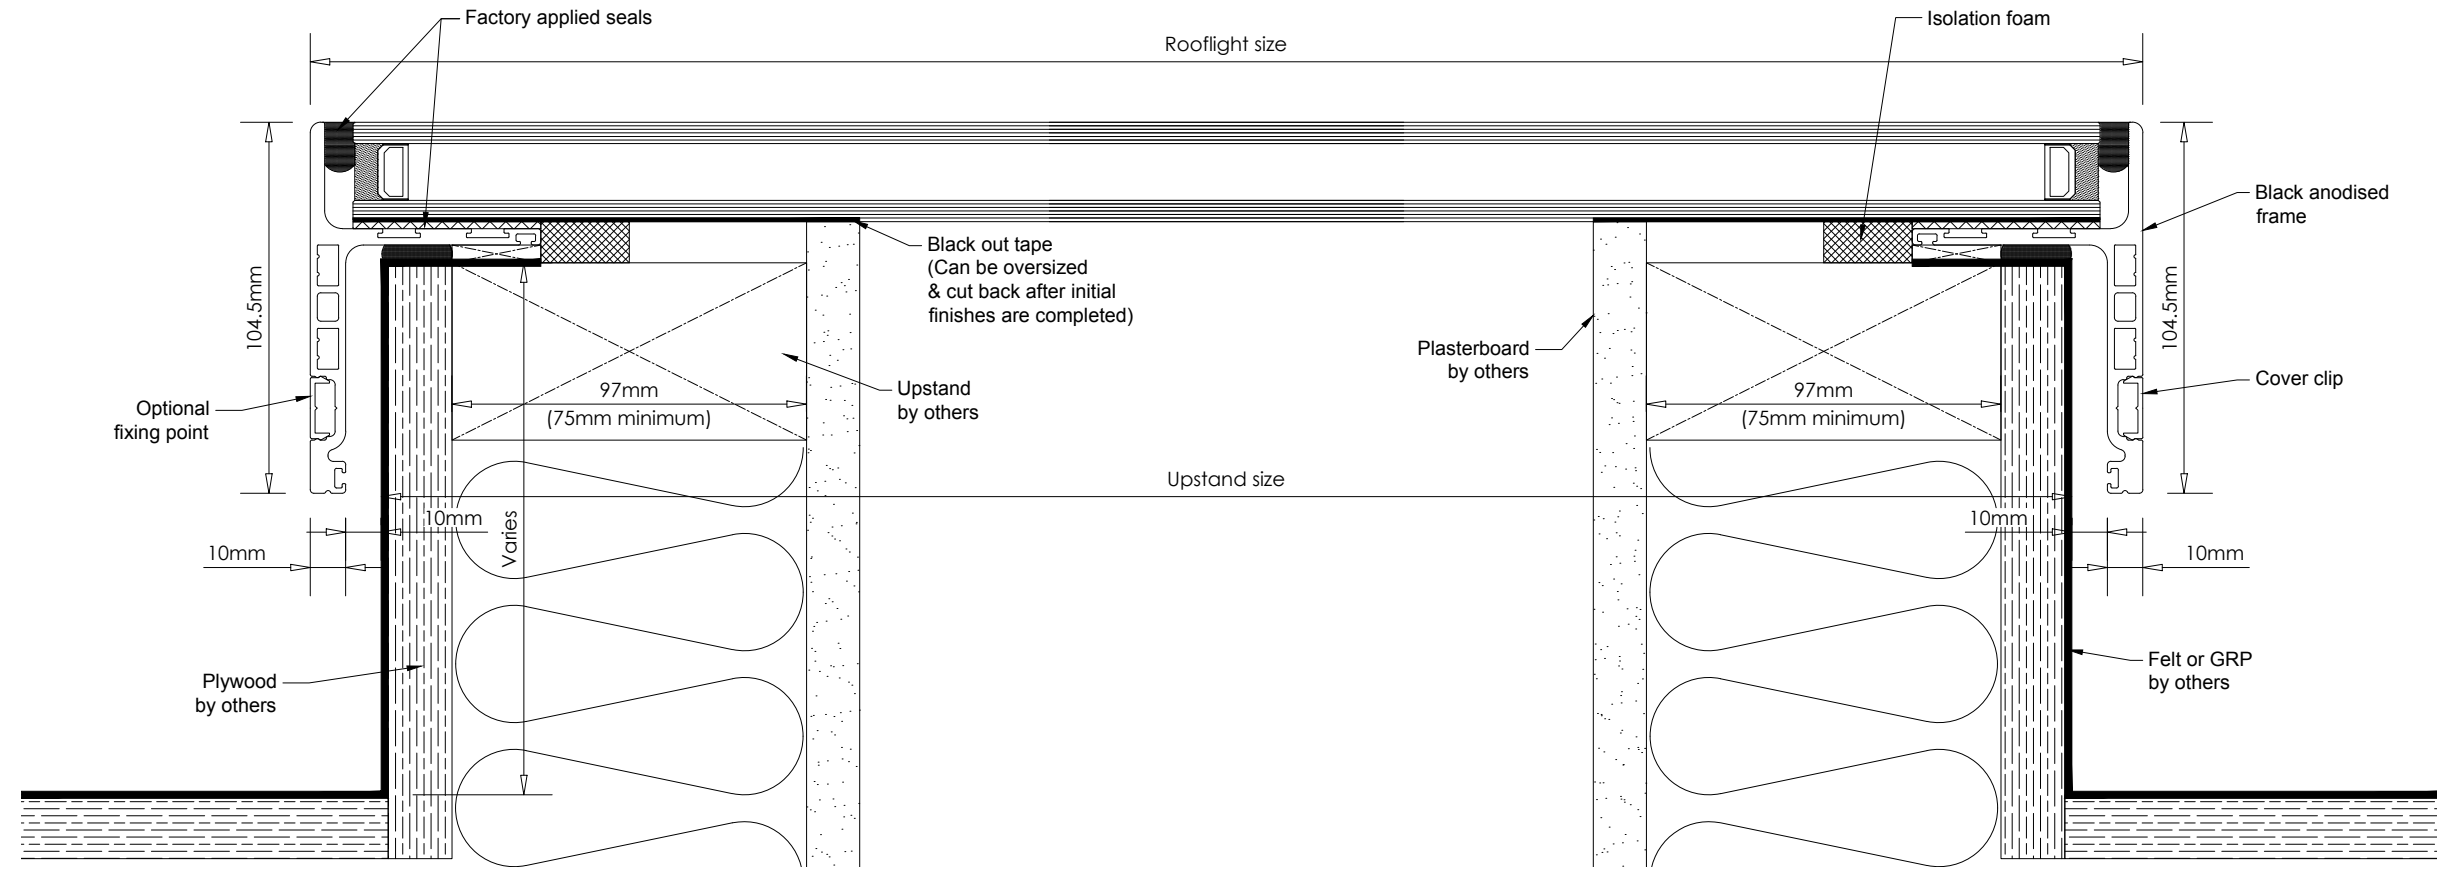

**Upstand to be formed with 5° slope.  
Upstand to fall 87mm on each meter.**

External upstand size (standard size 150mm):  
Width: deduct 40mm  
Length: deduct 45mm


Glass specification:  
BLUE / NEUTRAL / SN60

Title  
ZEUS ROOFLIGHT

Drawn	Date	Name	Drawing No:	Scale:	Rev:
Checked	14 MAR 2017	LML	.	1:2 @ A3	00

Skyglaze Ltd  
Unit 2, Abbott Close  
Byfleet  
Surrey  
KT14 7JN  
Tel: 01932 354 821  
Fax: 01932 343 421  
E: info@skyglaze.co.uk  
W: www.skyglaze.co.uk

DO NOT SCALE - IF IN DOUBT ASK

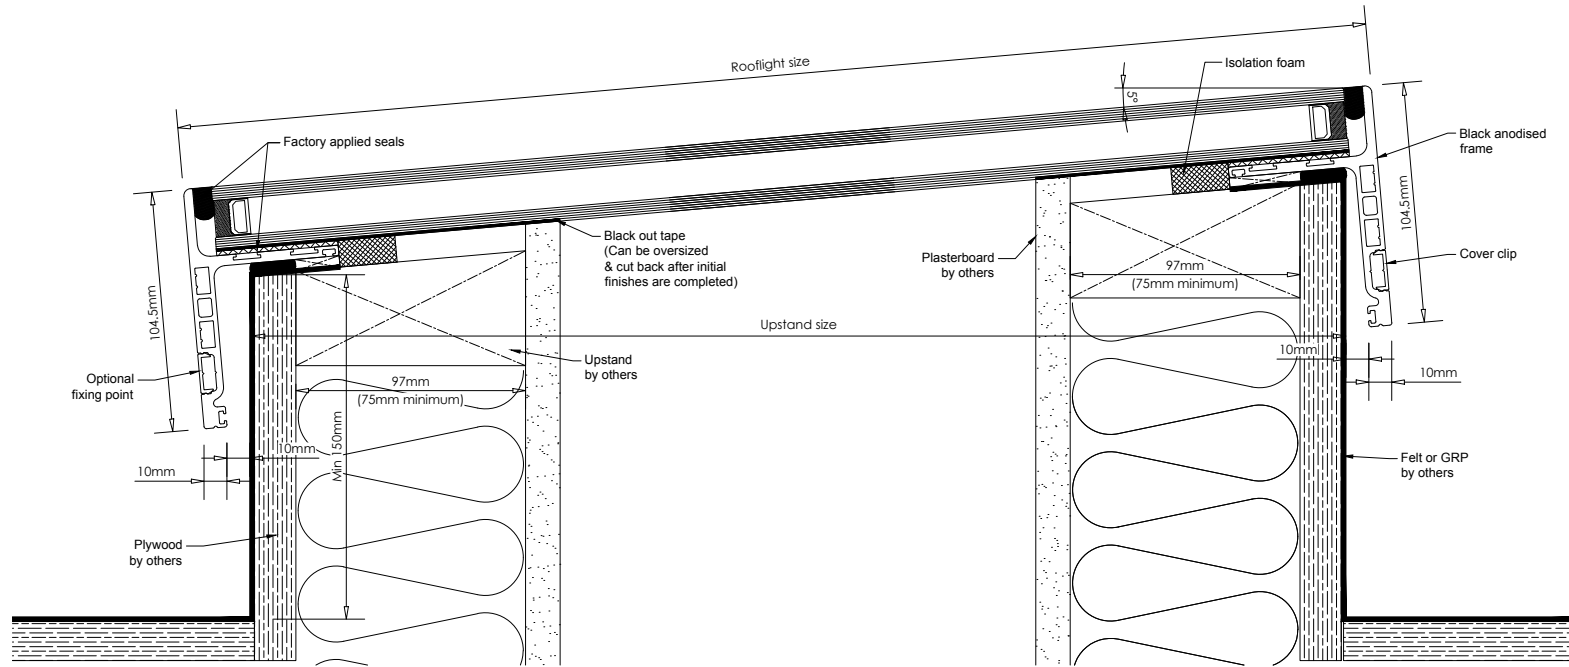

**Upstand to be formed with 5° slope.  
Upstand to fall 87mm on each meter.**

External upstand size (standard size 150mm):  
Width: deduct 40mm  
Length: deduct 45mm

Glass specification:  
BLUE / NEUTRAL / SN60


Title  
ZEUS ROOFLIGHT

Date	Name	Drawing No:	Scale:	Rev:
14 MAR 2017	LML	-	1:3 @ A4	00
Checked				

Skyglaze Ltd  
Unit 2, Abbott Close  
Byfleet  
Surrey  
KT14 7JN  
Tel: 01932 354 821  
Fax: 01932 343 421  
E: info@skyglaze.co.uk  
W: www.skyglaze.co.uk



DO NOT SCALE - IF IN DOUBT ASK

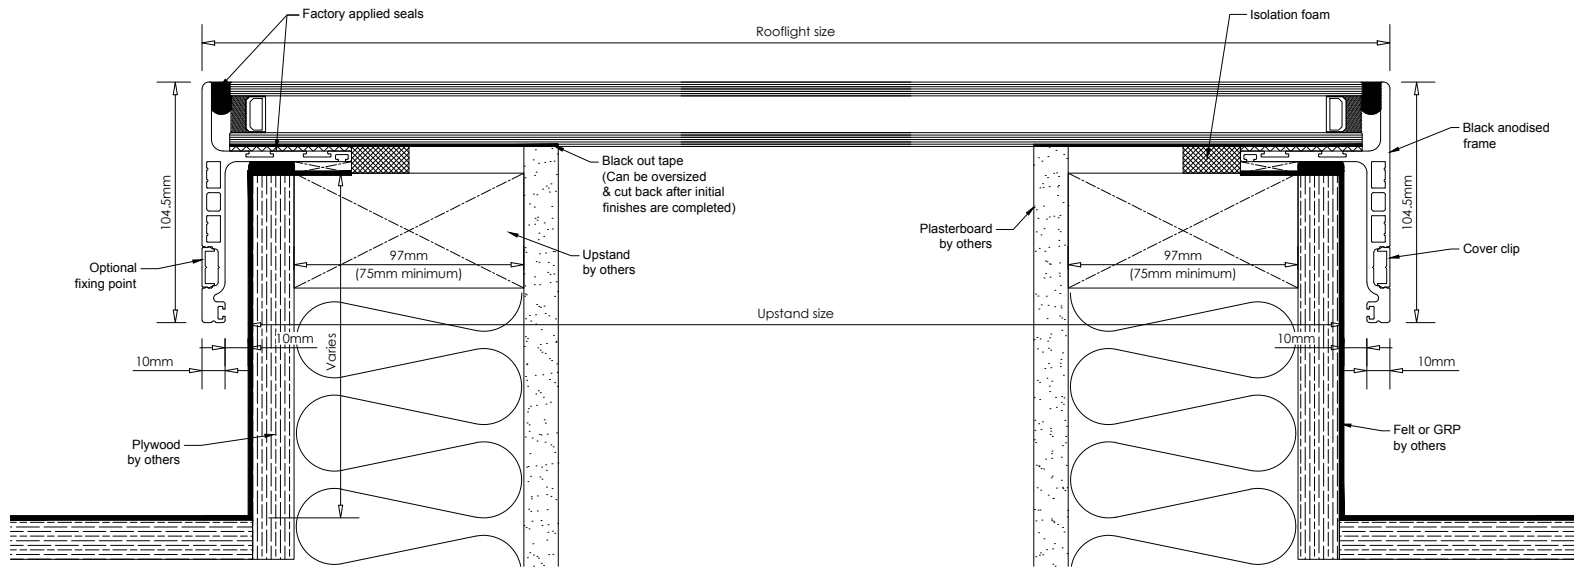

**Upstand to be formed with 5° slope.  
Upstand to fall 87mm on each meter.**

External upstand size (standard size 150mm):  
Width: deduct 40mm  
Length: deduct 45mm

Glass specification:  
BLUE / NEUTRAL / SN60

Title  
ZEUS ROOFLIGHT

Date	Name	Drawing No:	Scale:	Rev:
Drawn 14.MAR.2017	LML	.	1:3 @ A4	00
Checked				

Skyglaze Ltd  
Unit 2, Abbott Close  
Byfleet  
Surrey  
KT14 7JN  
Tel: 01932 354 821  
Fax: 01932 343 421  
E: info@skyglaze.co.uk  
W: www.skyglaze.co.uk