


SECTION A-A

**NOTE: GLAZING SHOWN INDICATIVELY,  
SPECIFICATION TO SUIT PROJECT.  
DO NOT SCALE FROM THESE DRAWINGS.**


Project		Luxview SLIDE Standard Typologies			
Title		Performance Track - 4 Panel F/S/S/F Bi-Part (2 Track) Horizontal Sections			
Drawn	Date	Name	Drawing No:	Scale:	Rev:
	16/06/2025	D.W	SLIDE-PERFORMANCE_03.2	1:2.5 @ A3	00
Checked					

**SKYGLAZE**

Skyglaze Ltd  
Unit 2, Abbott Close  
Byfleet  
Surrey  
KT14 7JN  
Tel: 01932 354 821  
Fax: 01932 343 421  
E: info@skyglaze.co.uk  
W: skyglaze.co.uk

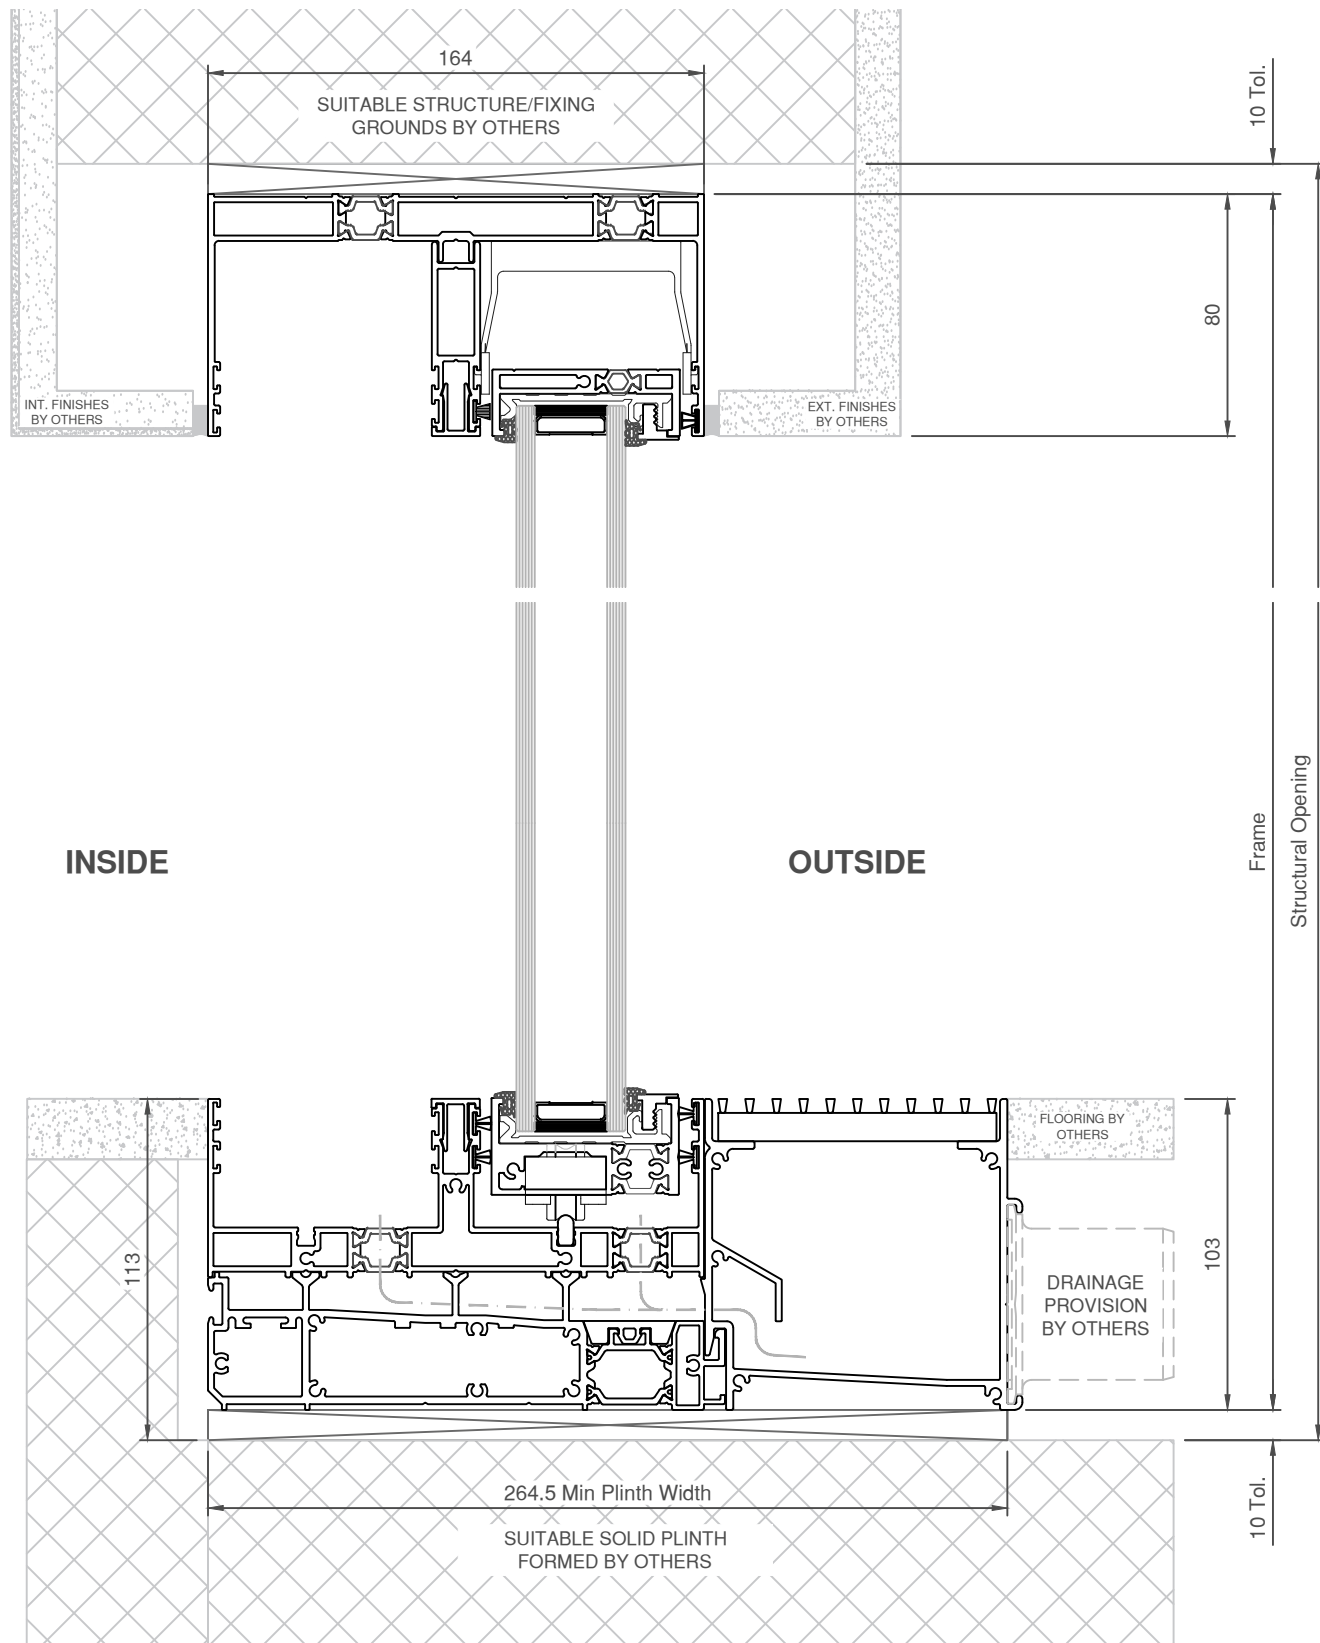

**SECTION B-B**

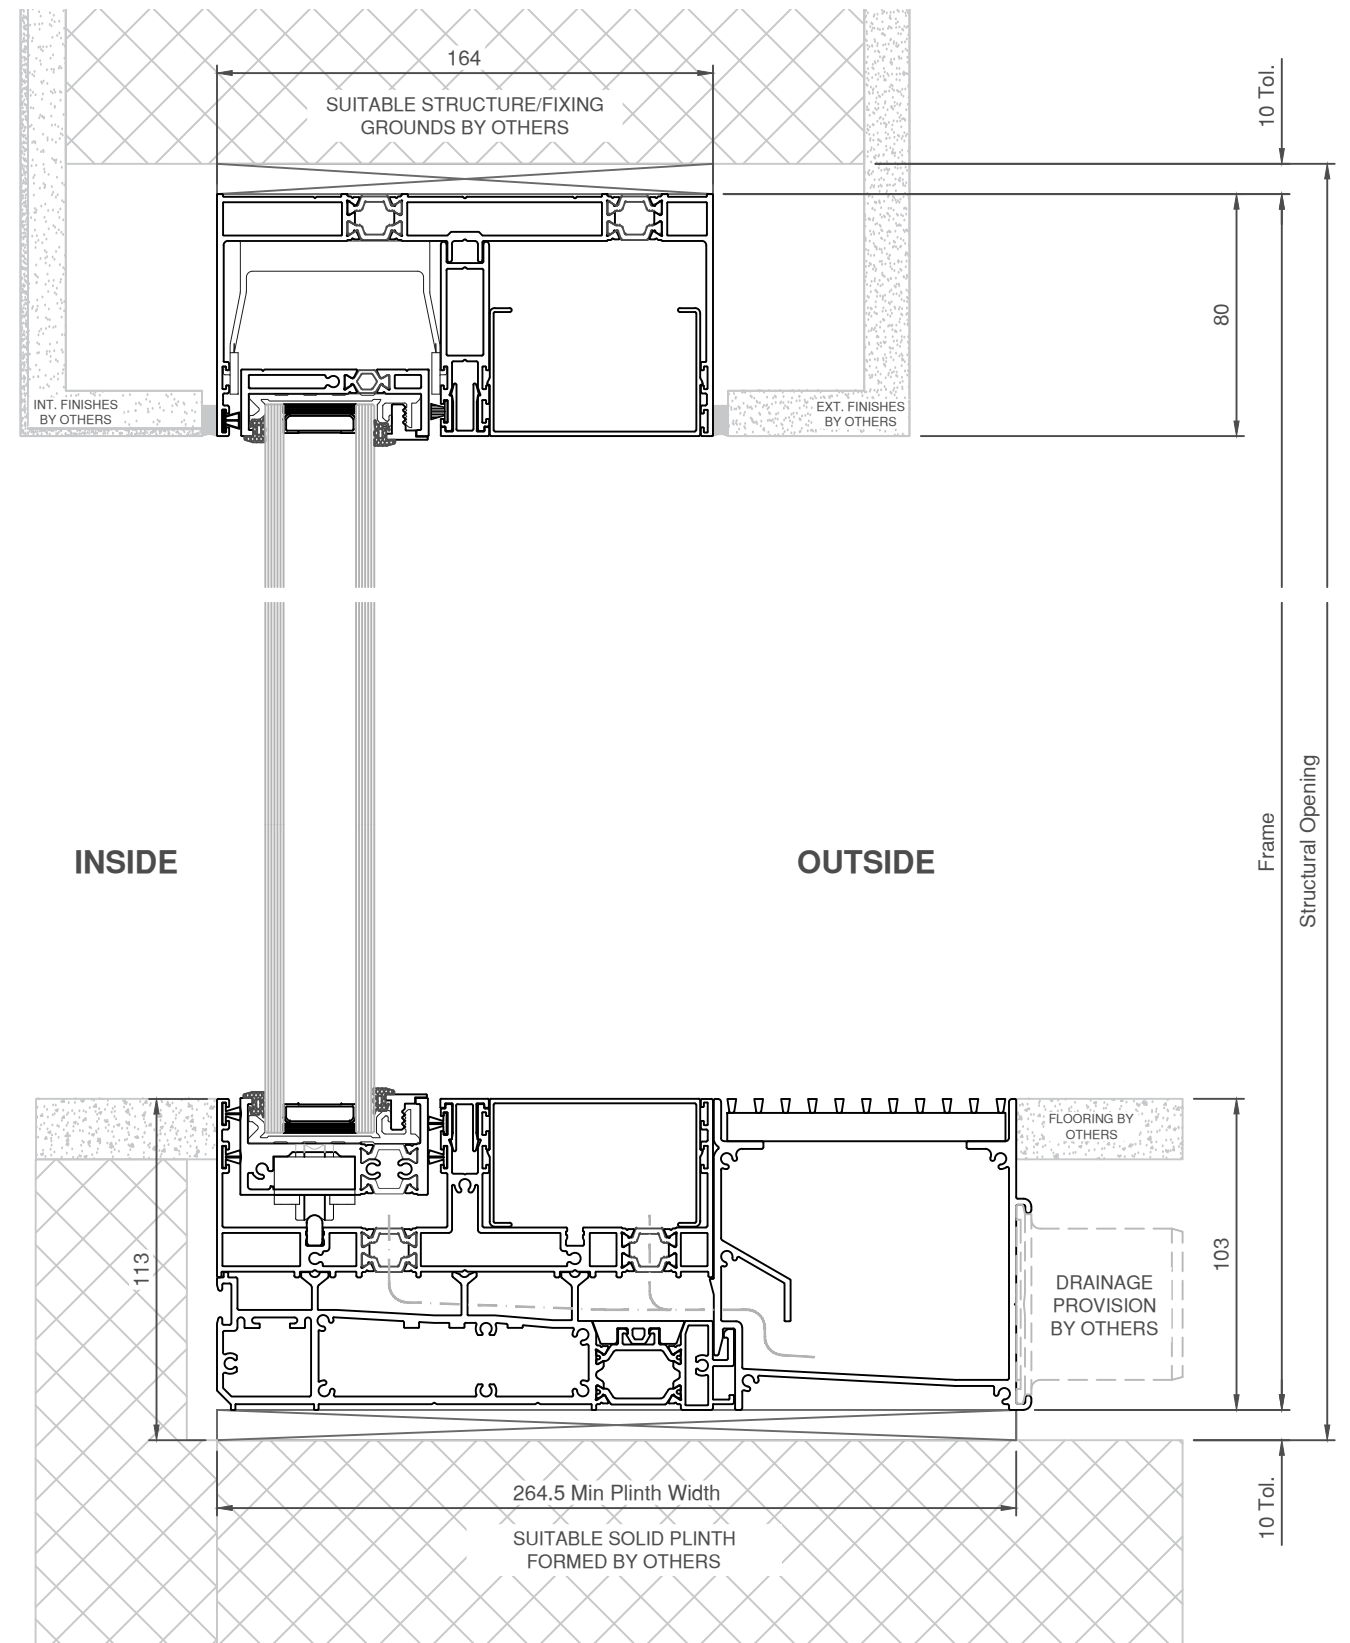

**SECTION C-C**

**NOTE: GLAZING SHOWN INDICATIVELY,  
SPECIFICATION TO SUIT PROJECT.  
DO NOT SCALE FROM THESE DRAWINGS.**

Project		Luxview SLIDE Standard Typologies			
Title		Performance Track - 4 Panel F/S/S/F Bi-Part (2 Track) Vertical Sections			
Drawn	Date	Name	Drawing No:	Scale:	Rev:
Checked	16/06/2025	D.W	SLIDE-PERFORMANCE_03.3	1:2.5 @ A3	00

**SKYGLAZE**

Skyglaze Ltd  
Unit 2, Abbott Close  
Byfleet  
Surrey  
KT14 7JN  
Tel: 01932 354 821  
Fax: 01932 343 421  
E: info@skyglaze.co.uk  
W: skyglaze.co.uk