


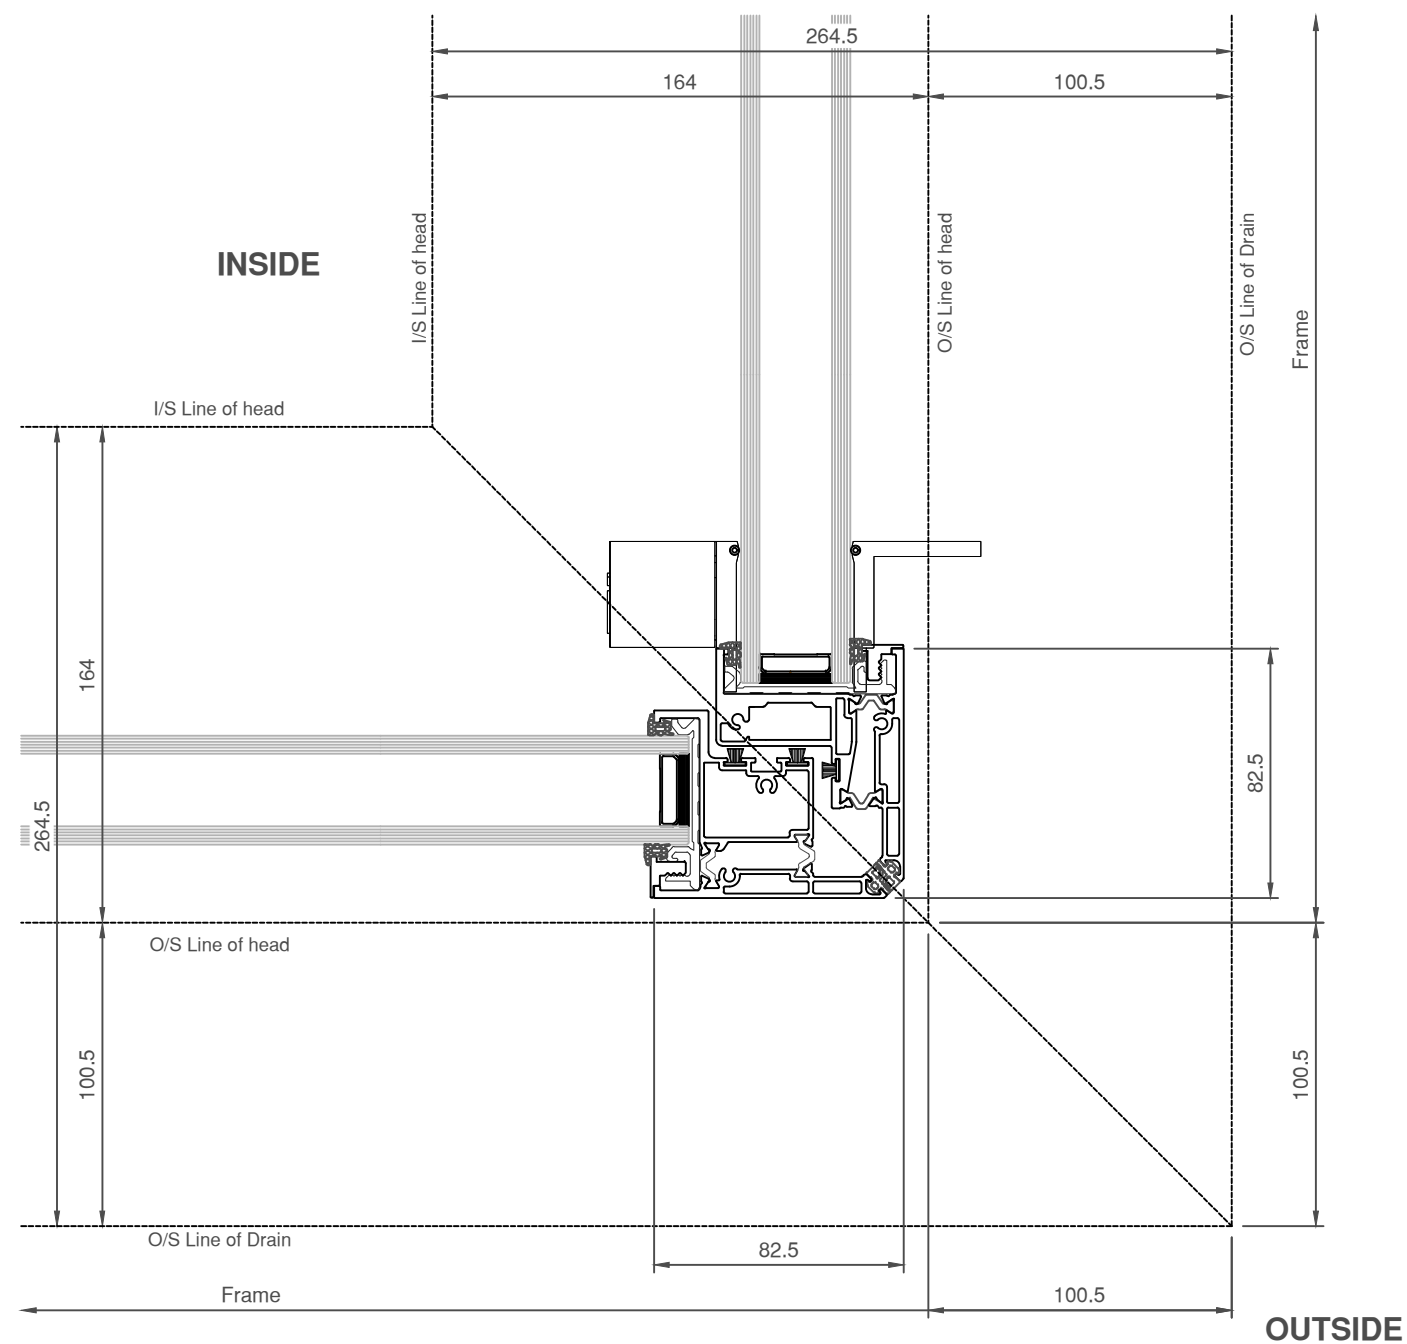

Corner Opening
HORIZONTAL SECTION

**NOTE: GLAZING SHOWN INDICATIVELY,
SPECIFICATION TO SUIT PROJECT.
DO NOT SCALE FROM THESE DRAWINGS.**

Project		Luxview SLIDE Standard Typologies			
Title		Performance Track - Corner Opening Example Horizontal Sections			
	Date	Name	Drawing No:		Scale:
Drawn	16/06/2025	D.W	SLIDE-PERFORMANCE_04		1:2.5 @ A3
Checked					Rev: 00

SKYGLAZE

Skyglaze Ltd
Unit 2, Abbott Close
Byfleet
Surrey
KT14 7JN

Tel: 01932 354 821
Fax: 01932 343 421
E: info@skyglaze.co.uk
W: skyglaze.co.uk