


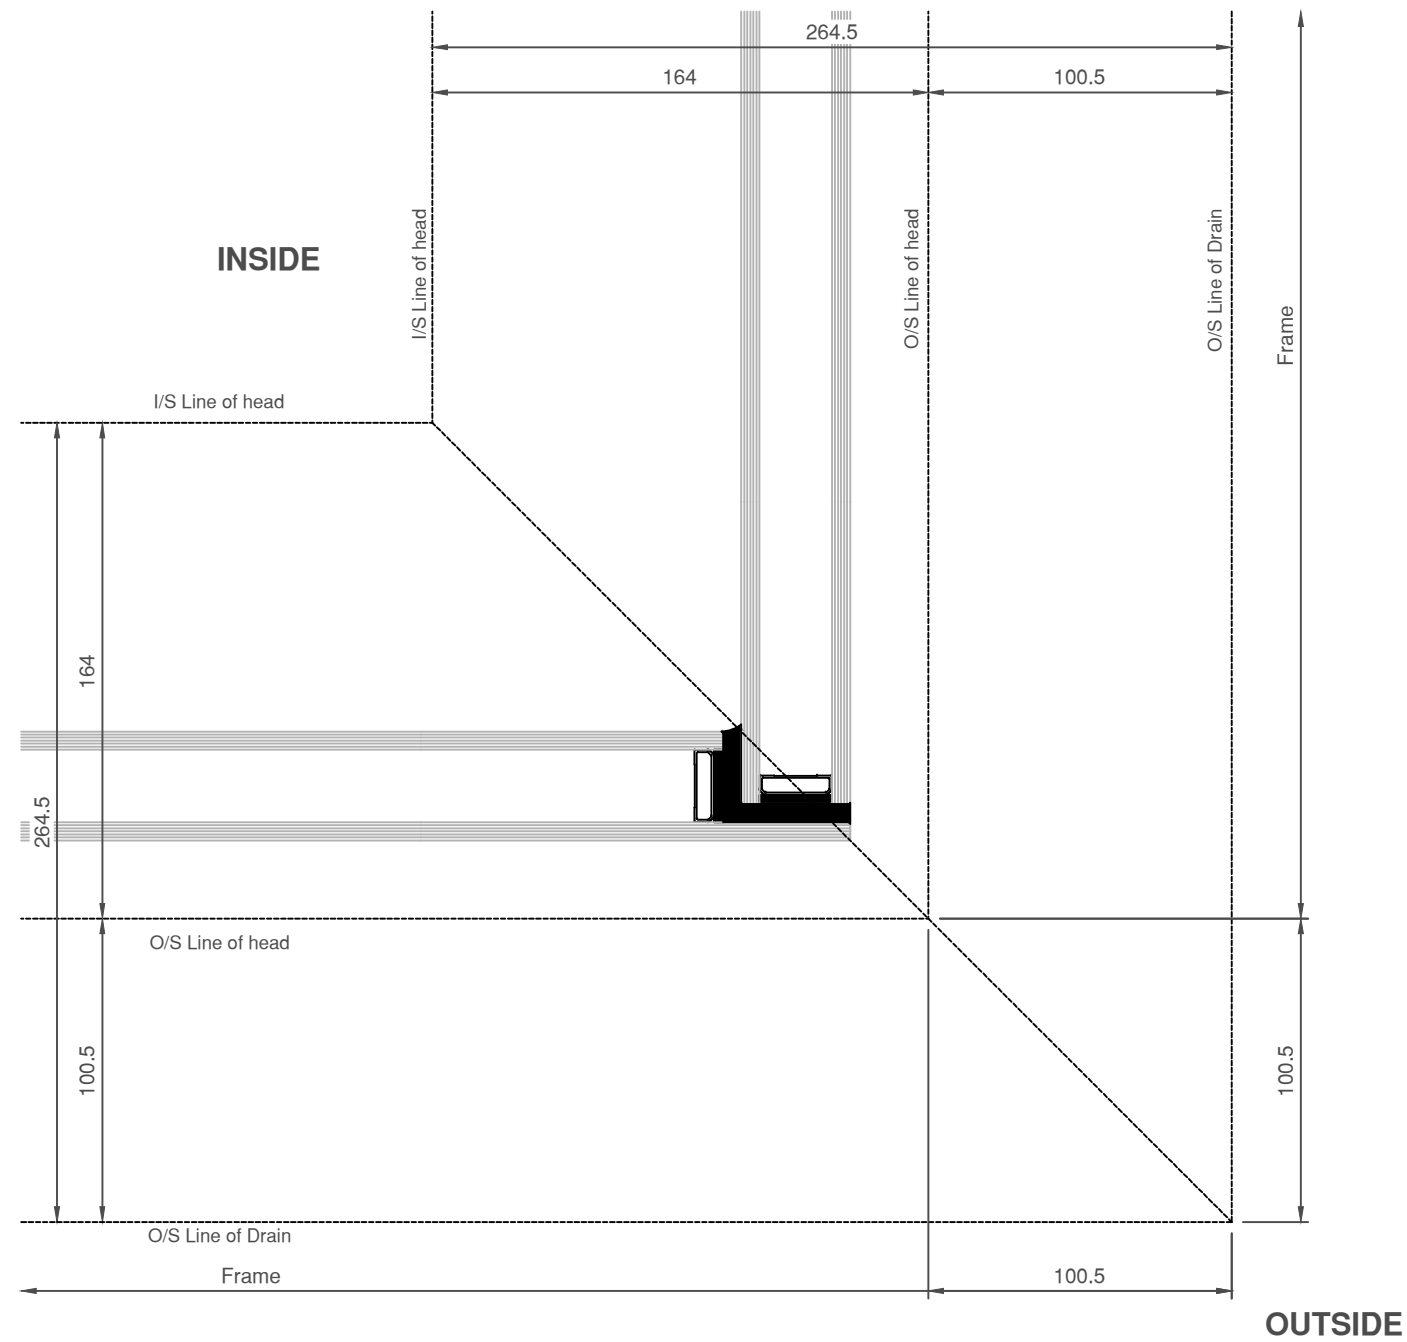

Glass-to-Glass
HORIZONTAL SECTION

**NOTE: GLAZING SHOWN INDICATIVELY,
SPECIFICATION TO SUIT PROJECT.
DO NOT SCALE FROM THESE DRAWINGS.**

Project		Luxview SLIDE Standard Typologies			
Title		Performance Track - Glass-to-Glass Corner Example Horizontal Sections			
	Date	Name	Drawing No:	Scale:	Rev:
Drawn	16/06/2025	D.W	SLIDE-PERFORMANCE_05	1:2.5 @ A3	00
Checked					

SKYGLAZE

Skyglaze Ltd
Unit 2, Abbott Close
Byfleet
Surrey
KT14 7JN

Tel: 01932 354 821
Fax: 01932 343 421
E: info@skyglaze.co.uk
W: skyglaze.co.uk