




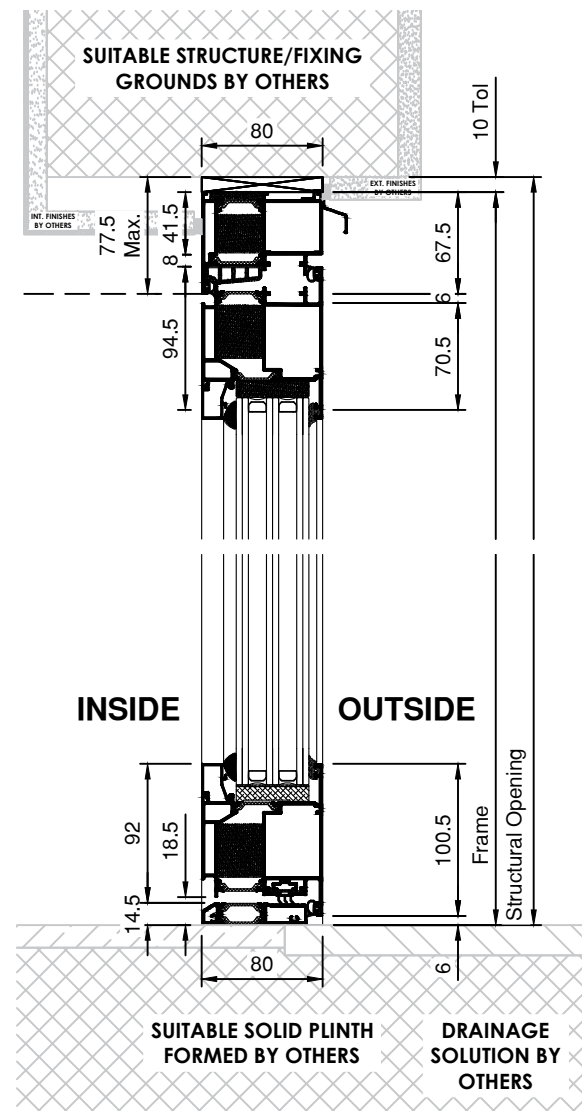

SECTION B-B

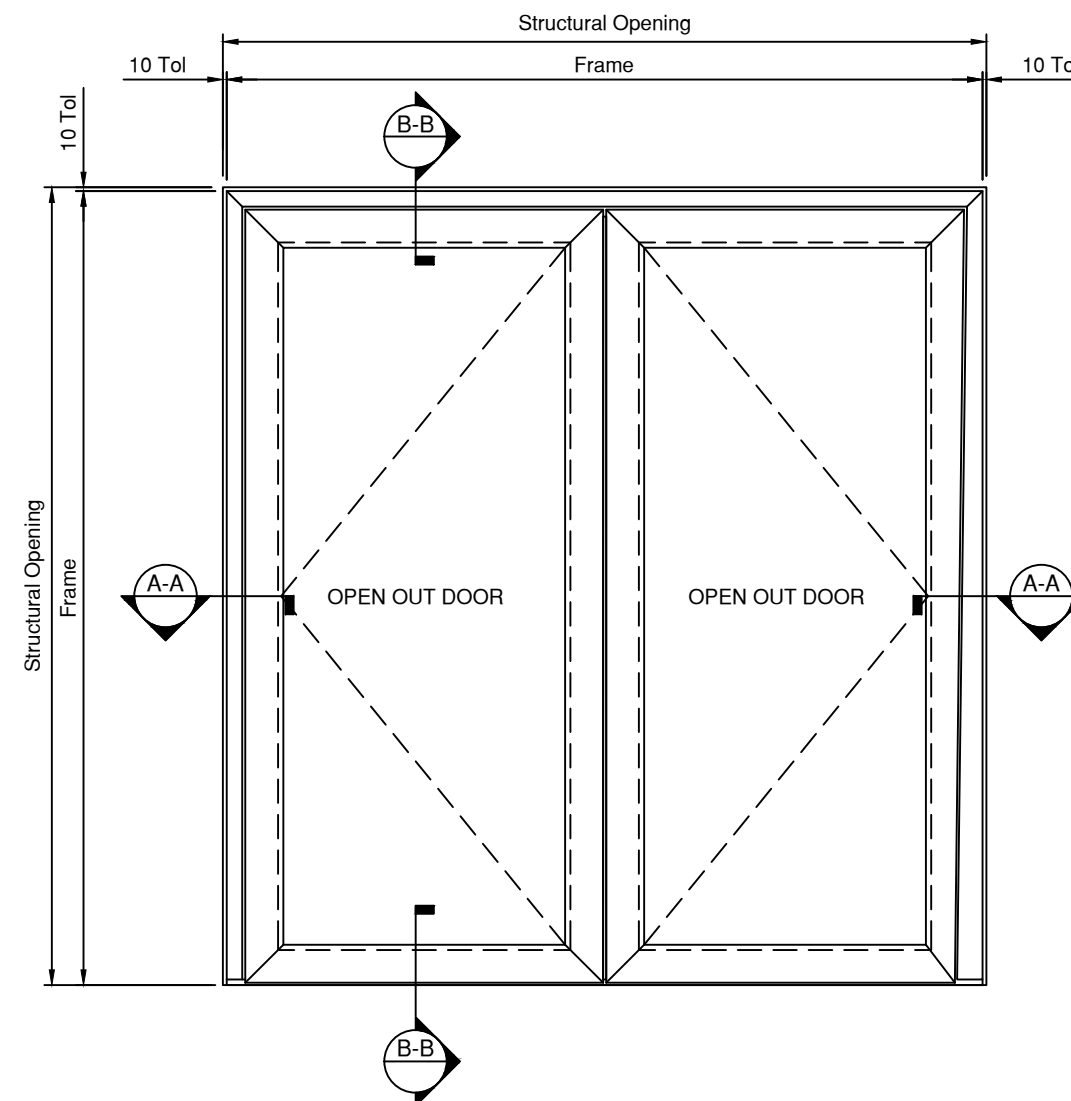

VIEWED FROM OUTSIDE ELEVATION

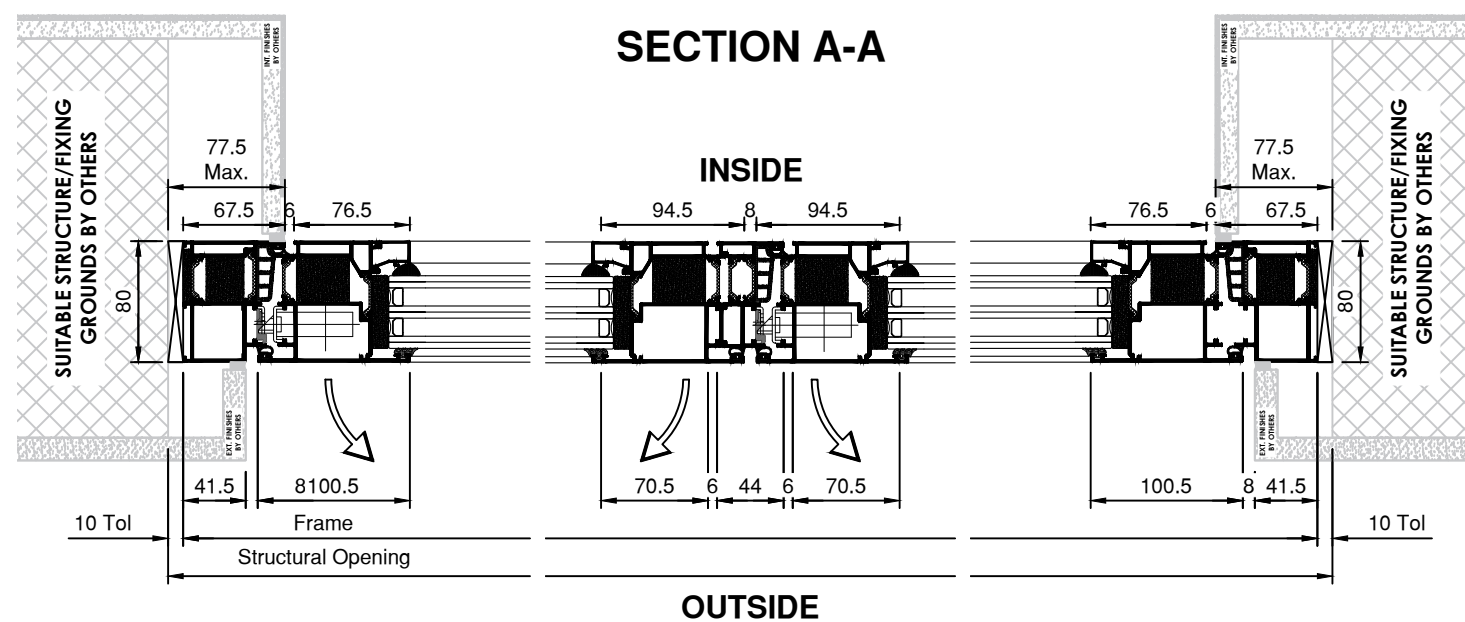

OUTSIDE

**NOTE: GLAZING SHOWN INDICATIVELY,
SPECIFICATION TO SUIT PROJECT.
DO NOT SCALE FROM THESE DRAWINGS.**

Project		Luxview SWING - 80 Standard Typologies			
Title		Double Door, Open Out Elevation and Sections			
Drawn	Date	Name	Drawing No:	Scale:	Rev:
Checked	16/06/2025	D.W	SWING-80_06	1:20 / 5 @ A3	00

SKYGLAZE

Skyglaze Ltd
Unit 2, Abbott Close
Byfleet
Surrey
KT14 7JN
Tel: 01932 354 821
Fax: 01932 343 421
E: info@skyglaze.co.uk
W: www.skyglaze.co.uk